



PROFIL 5

BORING: A

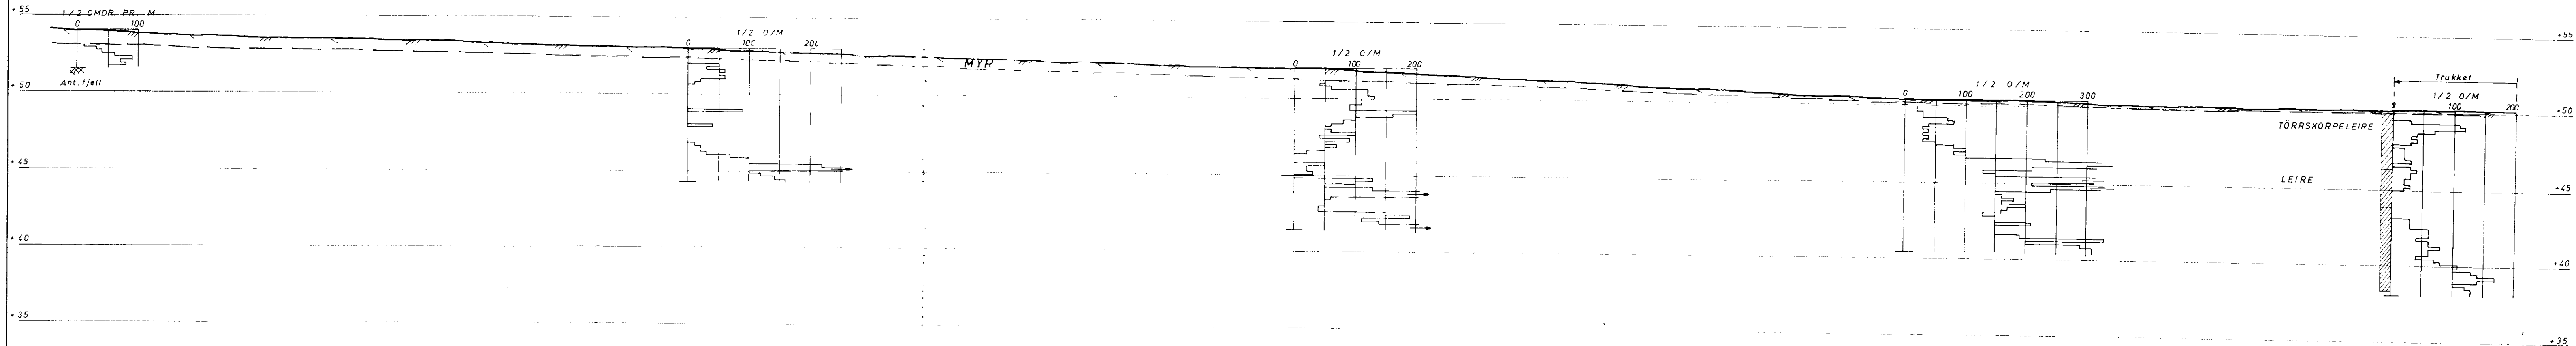

PROFIL 6

BORING: A

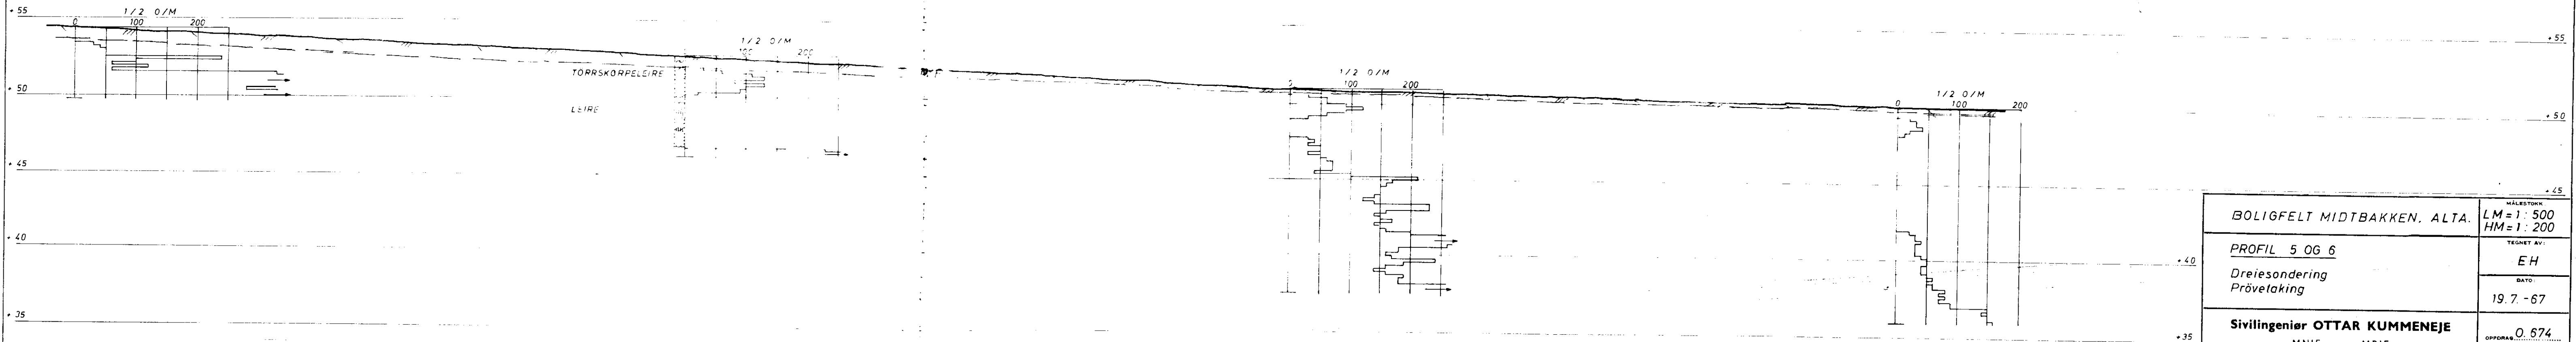

BOLIGFELT MIDTBAKKEN, ALTA.		MÅLSTOKK LM=1:500 HM=1:200
PROFIL 5 OG 6		TEGNET AV: EH
Dreiesondering Prøvetaking		DATO: 19.7.-67
Sivilingeniør OTTAR KUMMENEJE MNIF MRIF TRONDHEIM		OPDRAG: 0.674 BILAG: 4