


PROFIL 7

BORING: B


C

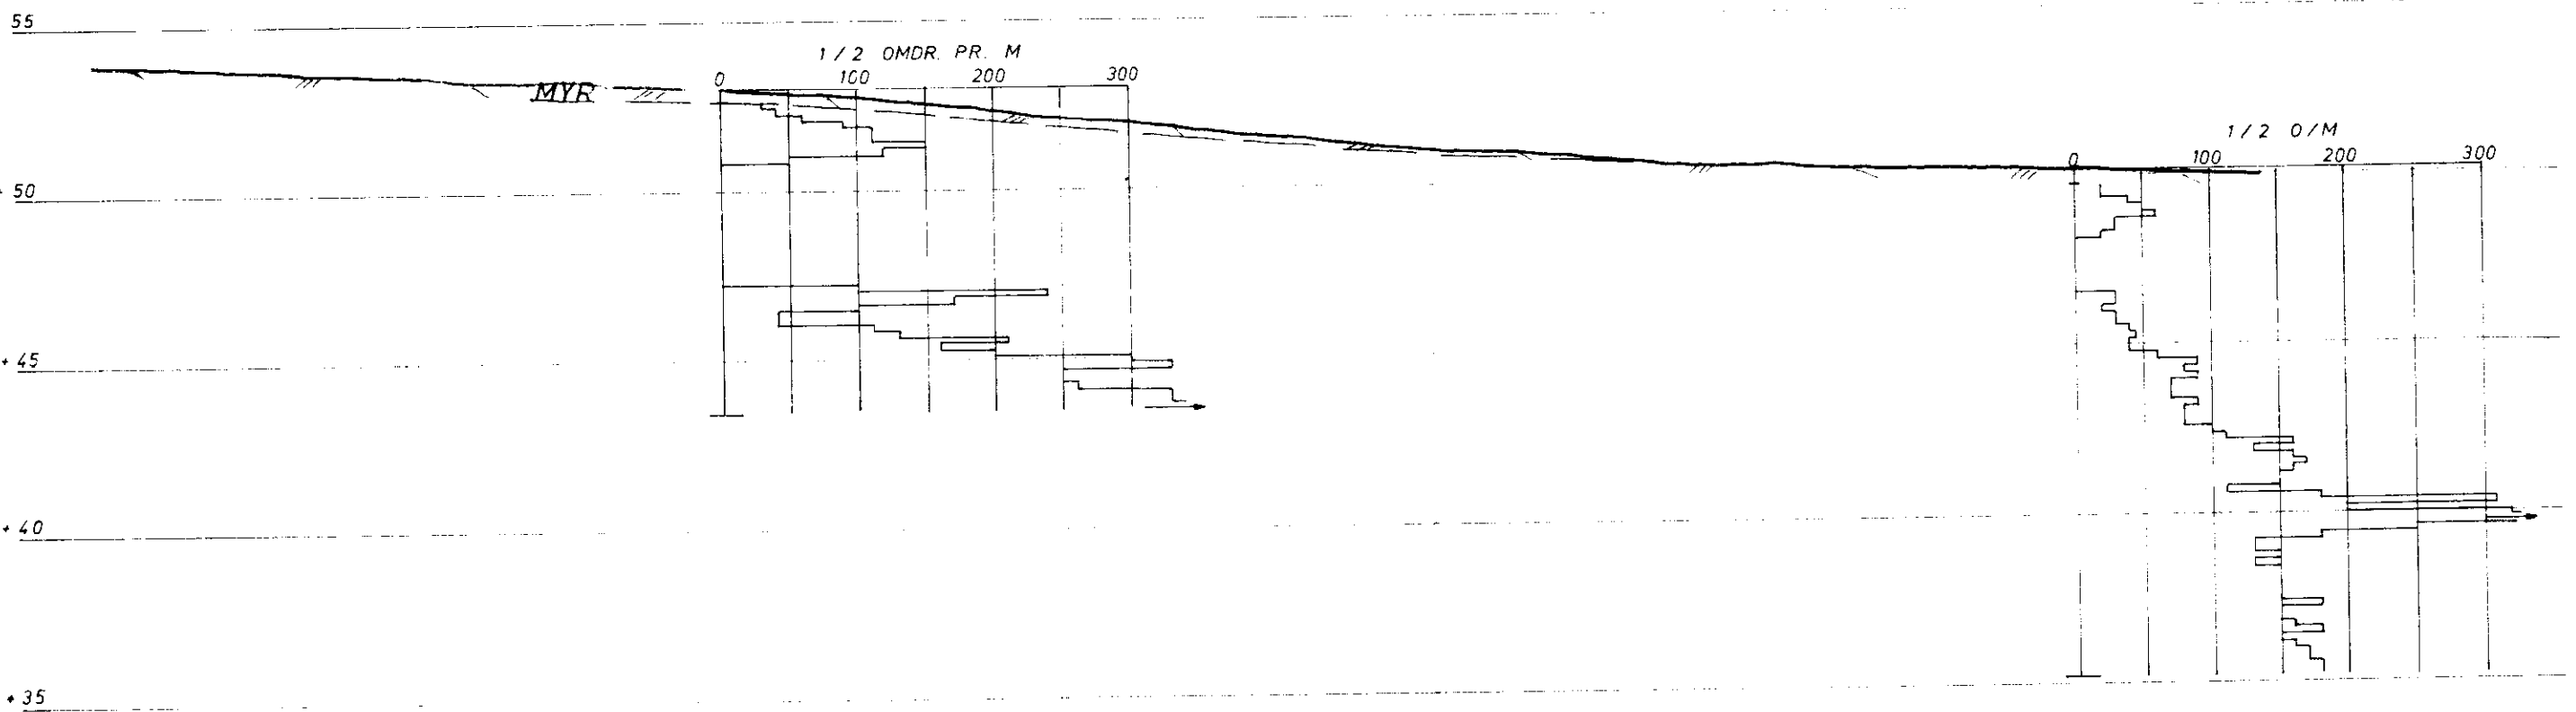

PROFIL 8

BORING: B

C

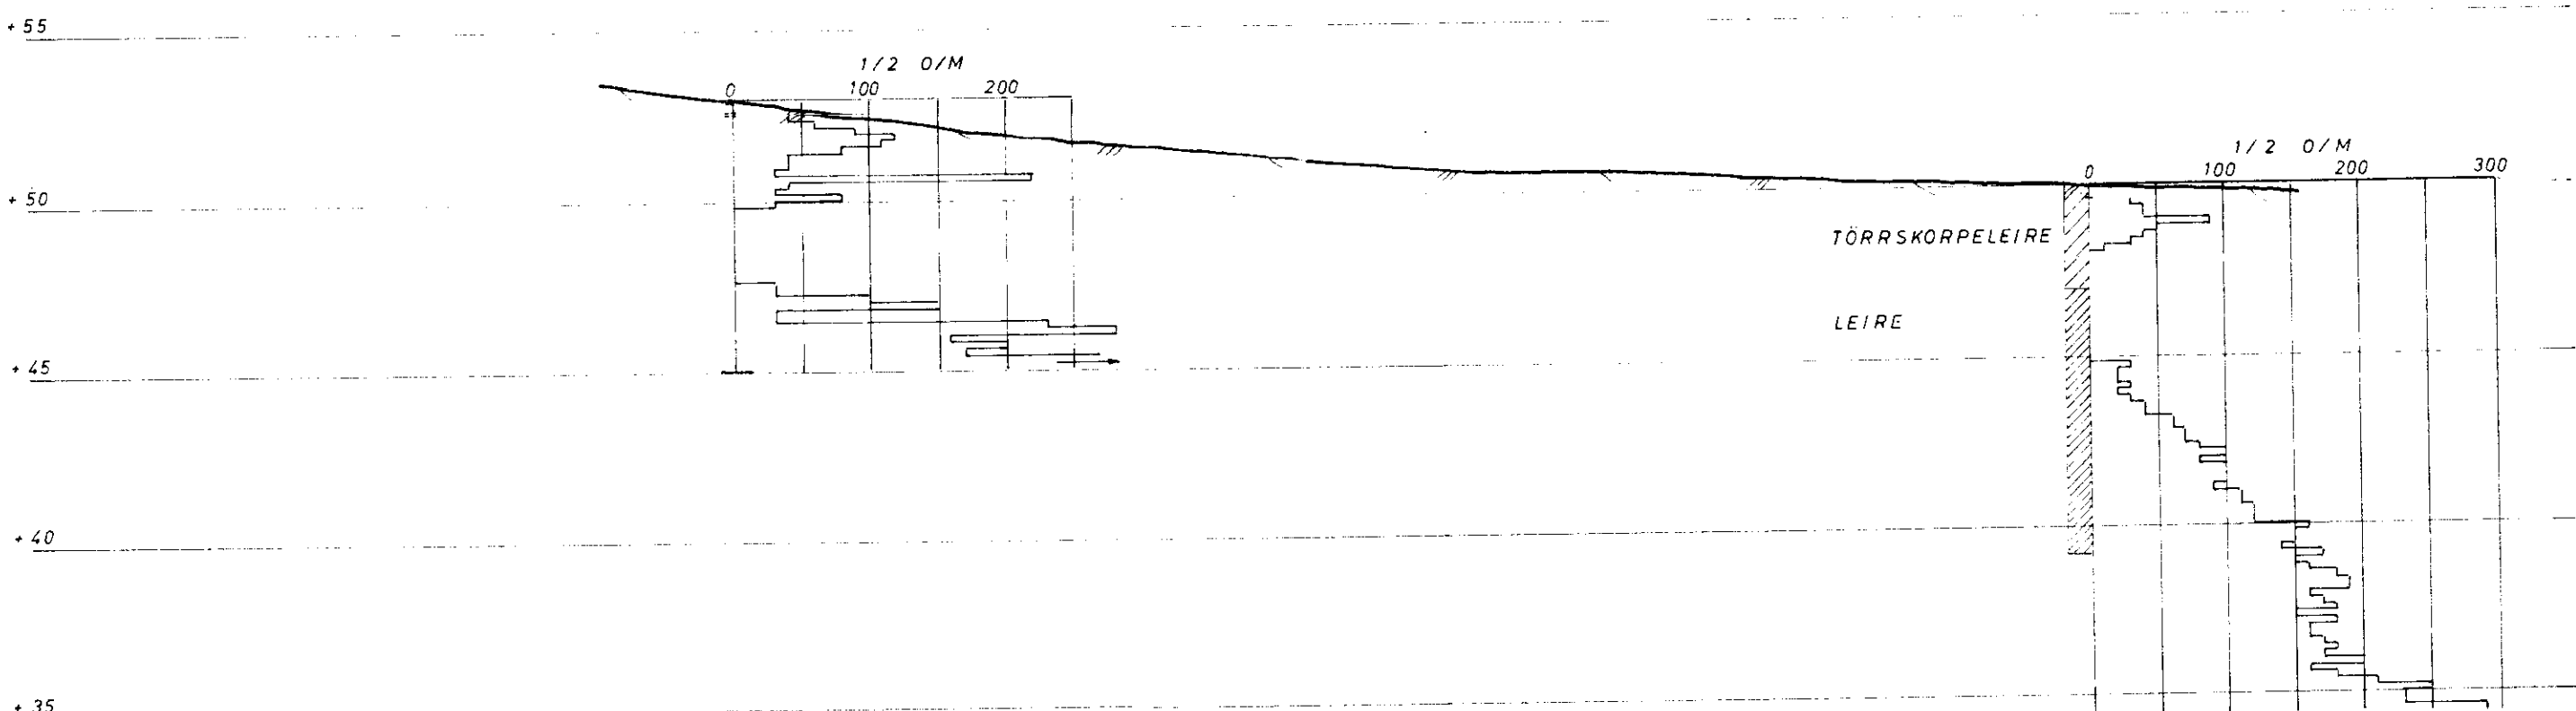

BOLIGFELT MIDTBAKKEN, ALTA.		MÅLESTOKK: LM=1:500 HM=1:200
PROFIL 7 OG 8		TEGNET AV: EH
Dreiesondering Prøvetaking		DATO: 20.7.-67
Sivilingeniør OTTAR KUMMENEJE		OPDRAG: 0.674
MNIF MRIF TRONDHEIM		BILAG: 5