



PROFIL 3

BORING: A

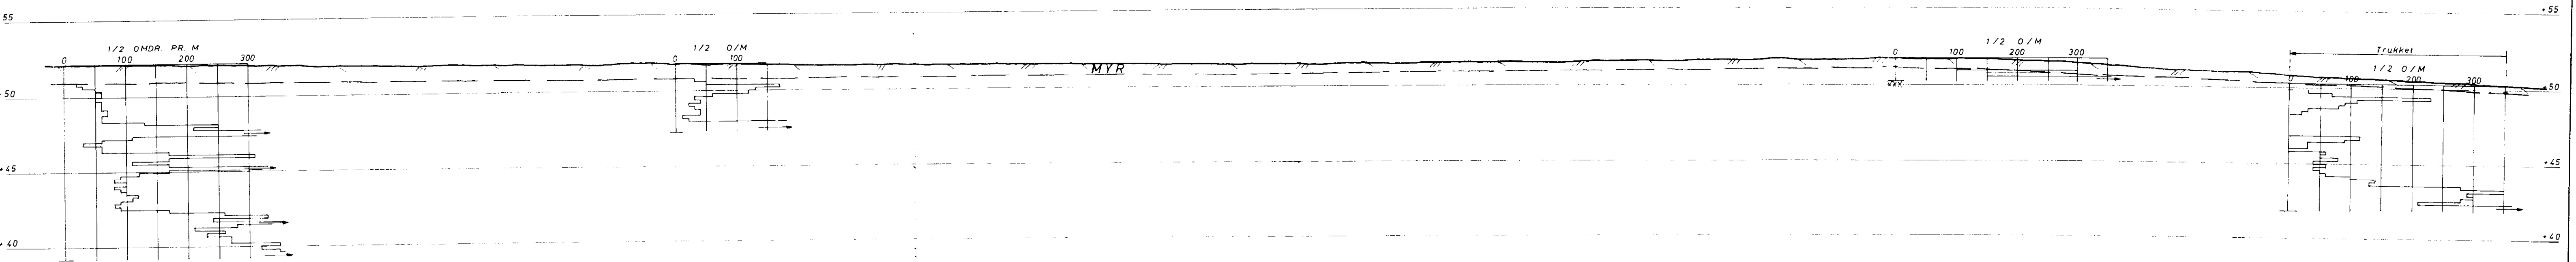

PROFIL 4

BORING: A

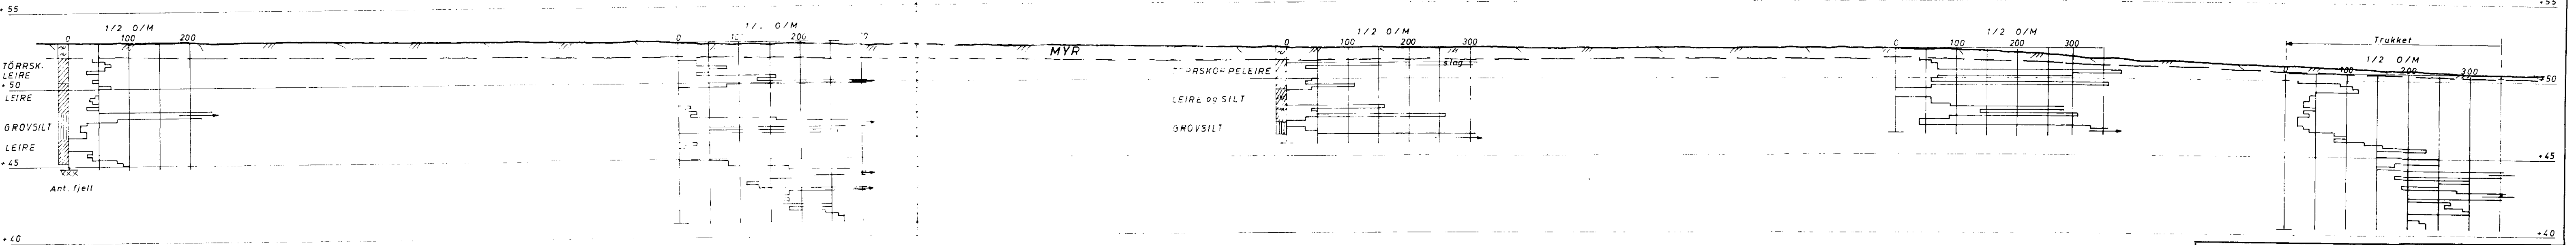

BOLIGFELT MIDTBAKKEN, ALTA.	MÅLSTOKK: LM=1:500 HM=1:200
PROFIL 3 OG 4 Dreiesondering Prøvetaking	TEGNET AV: EH
Sivilingeniør OTTAR KUMMENEJE MNIF MRIF TRONDHEIM	DATO: 19.7.-67
	OPFORA: 0.674
	BILAG: 3