

# PROFIL 592a

180

BORING:


12

13

14

15

16

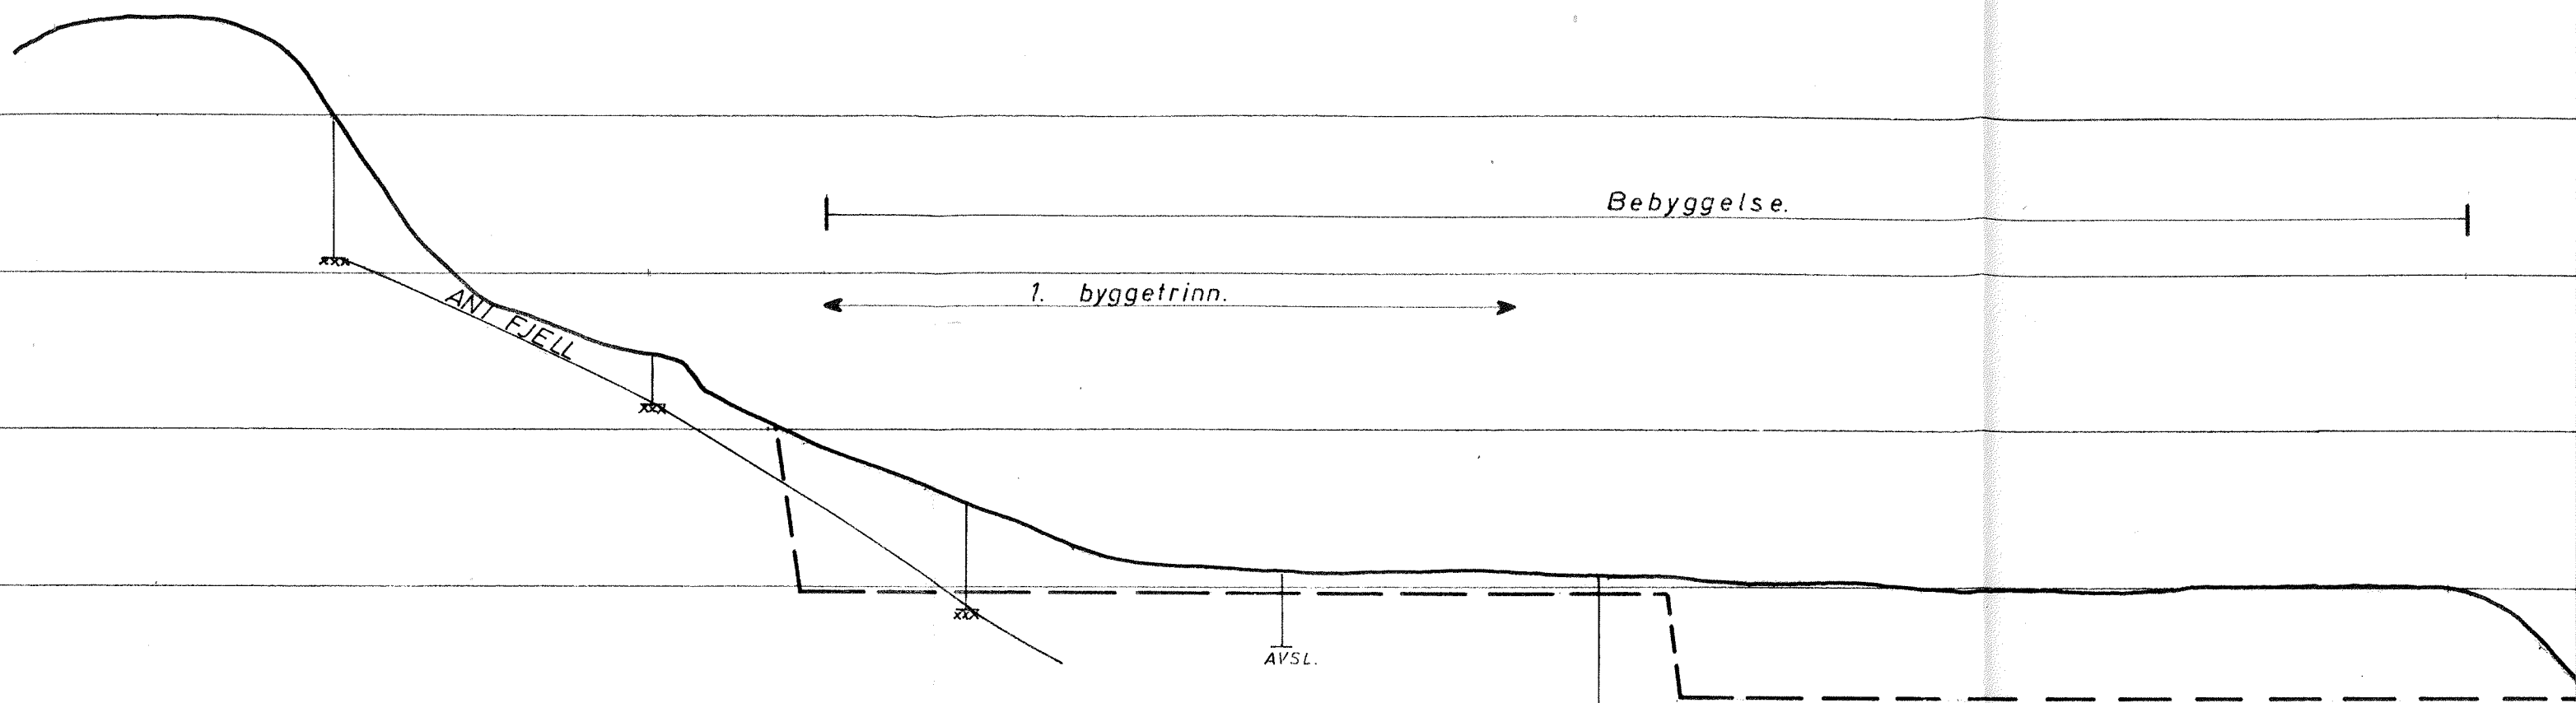


# PROFIL 643a

175

BORING: 17

18

19

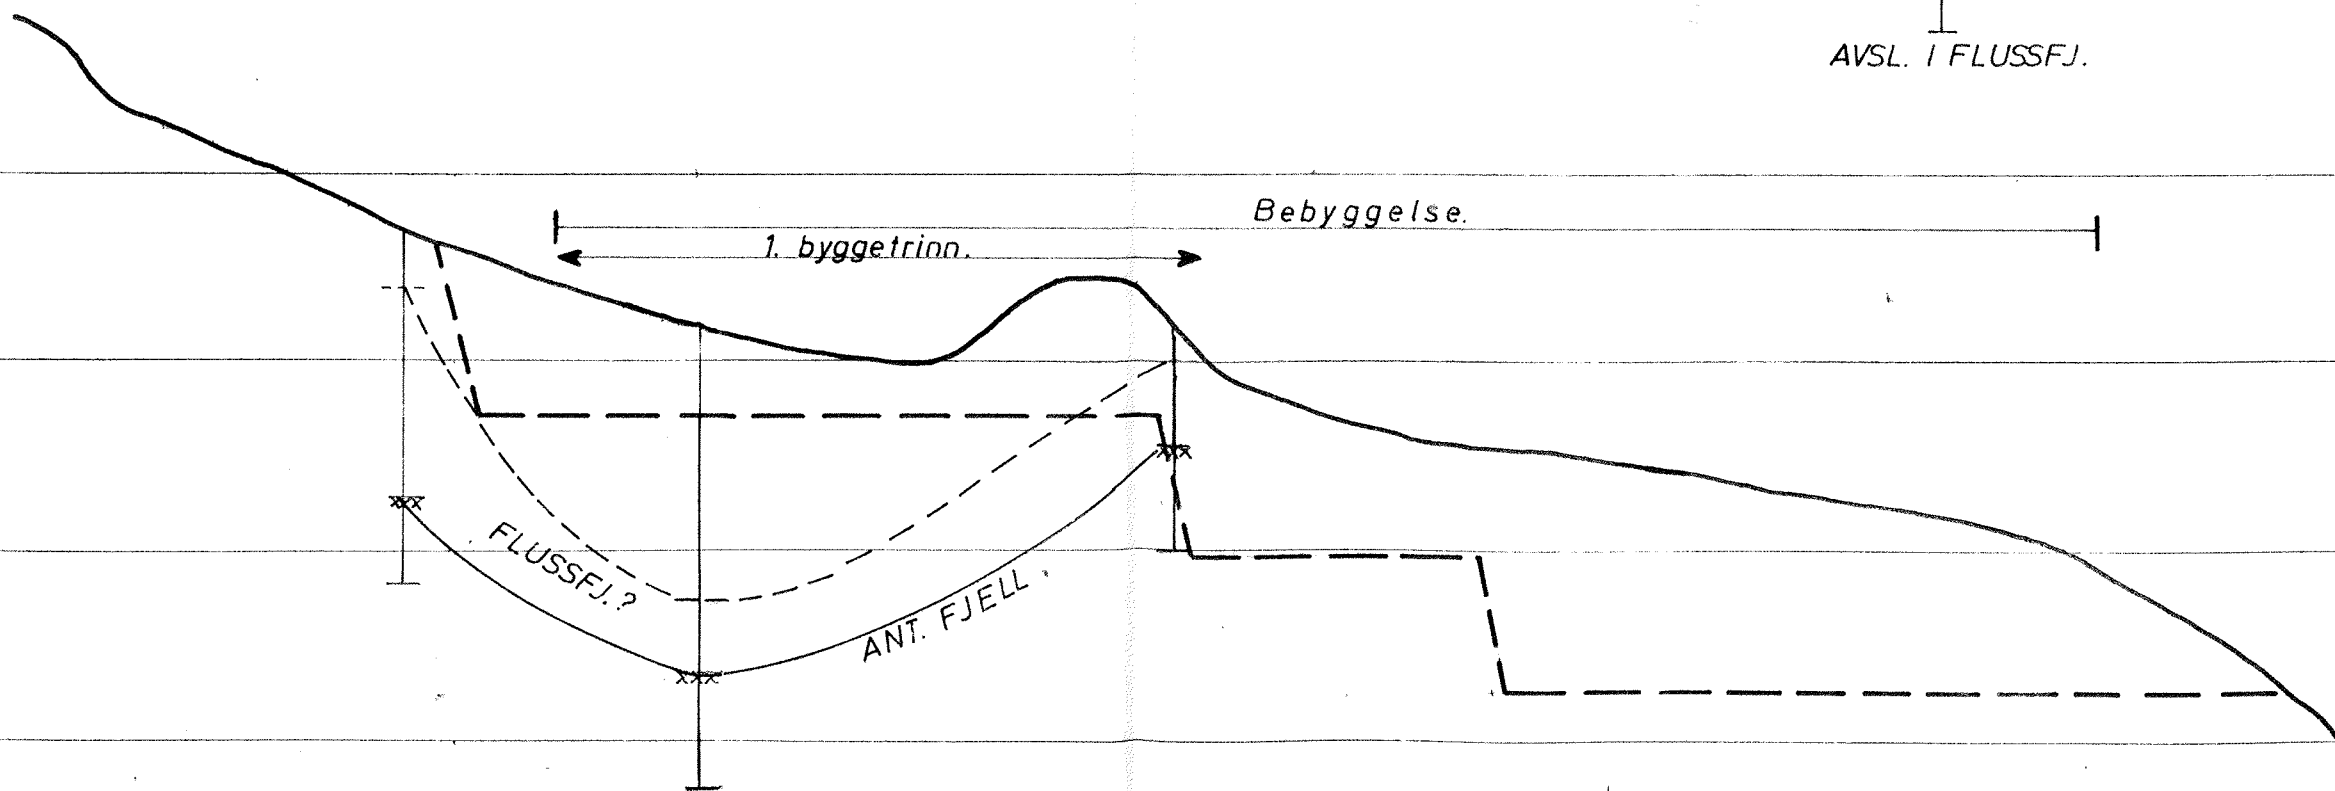

UNIVERSITETET I TR  
MIDTRE BYGNING

PROFIL 592a og 643

Boringer.  
Planeringshøyder.

Sivilingeniør OTTAR

MNIF M  
TRONDHEI