



# PROFIL 439a

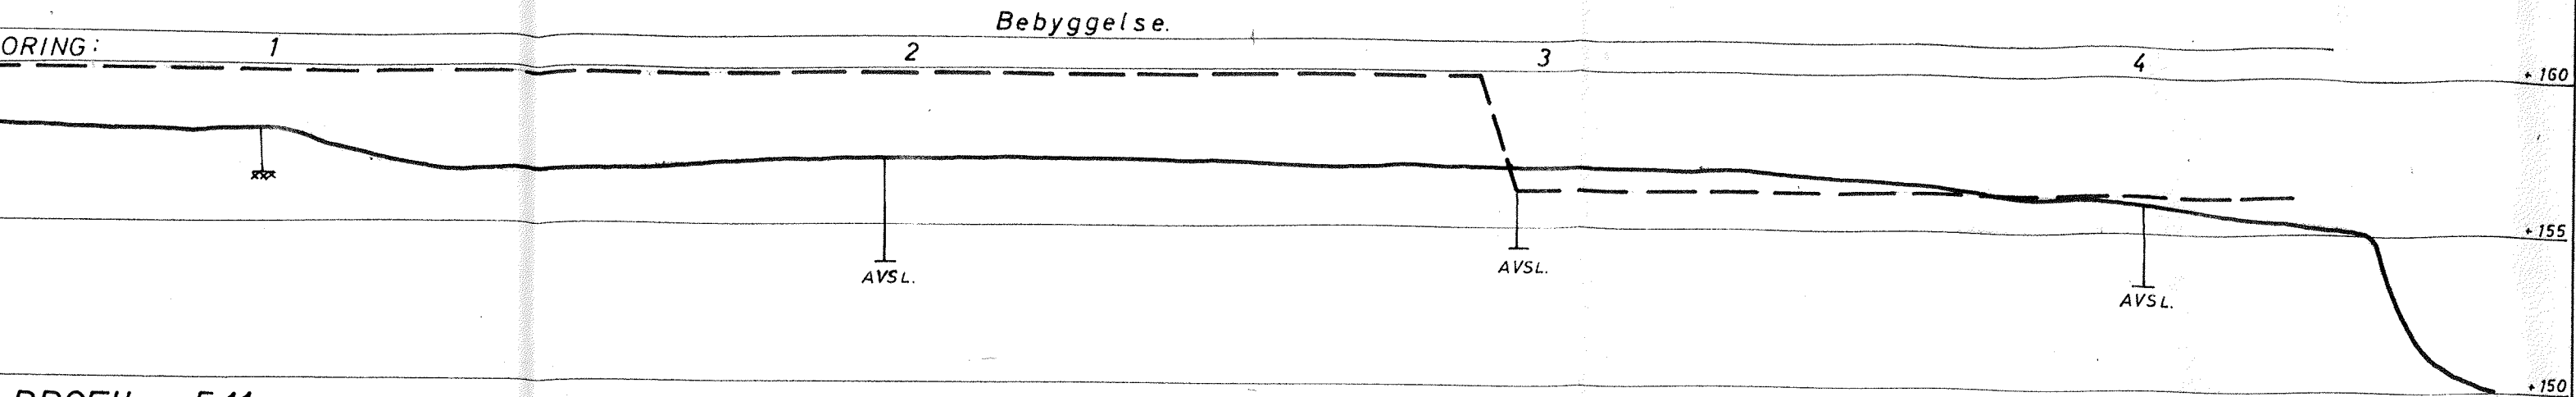


# PROFIL 541a

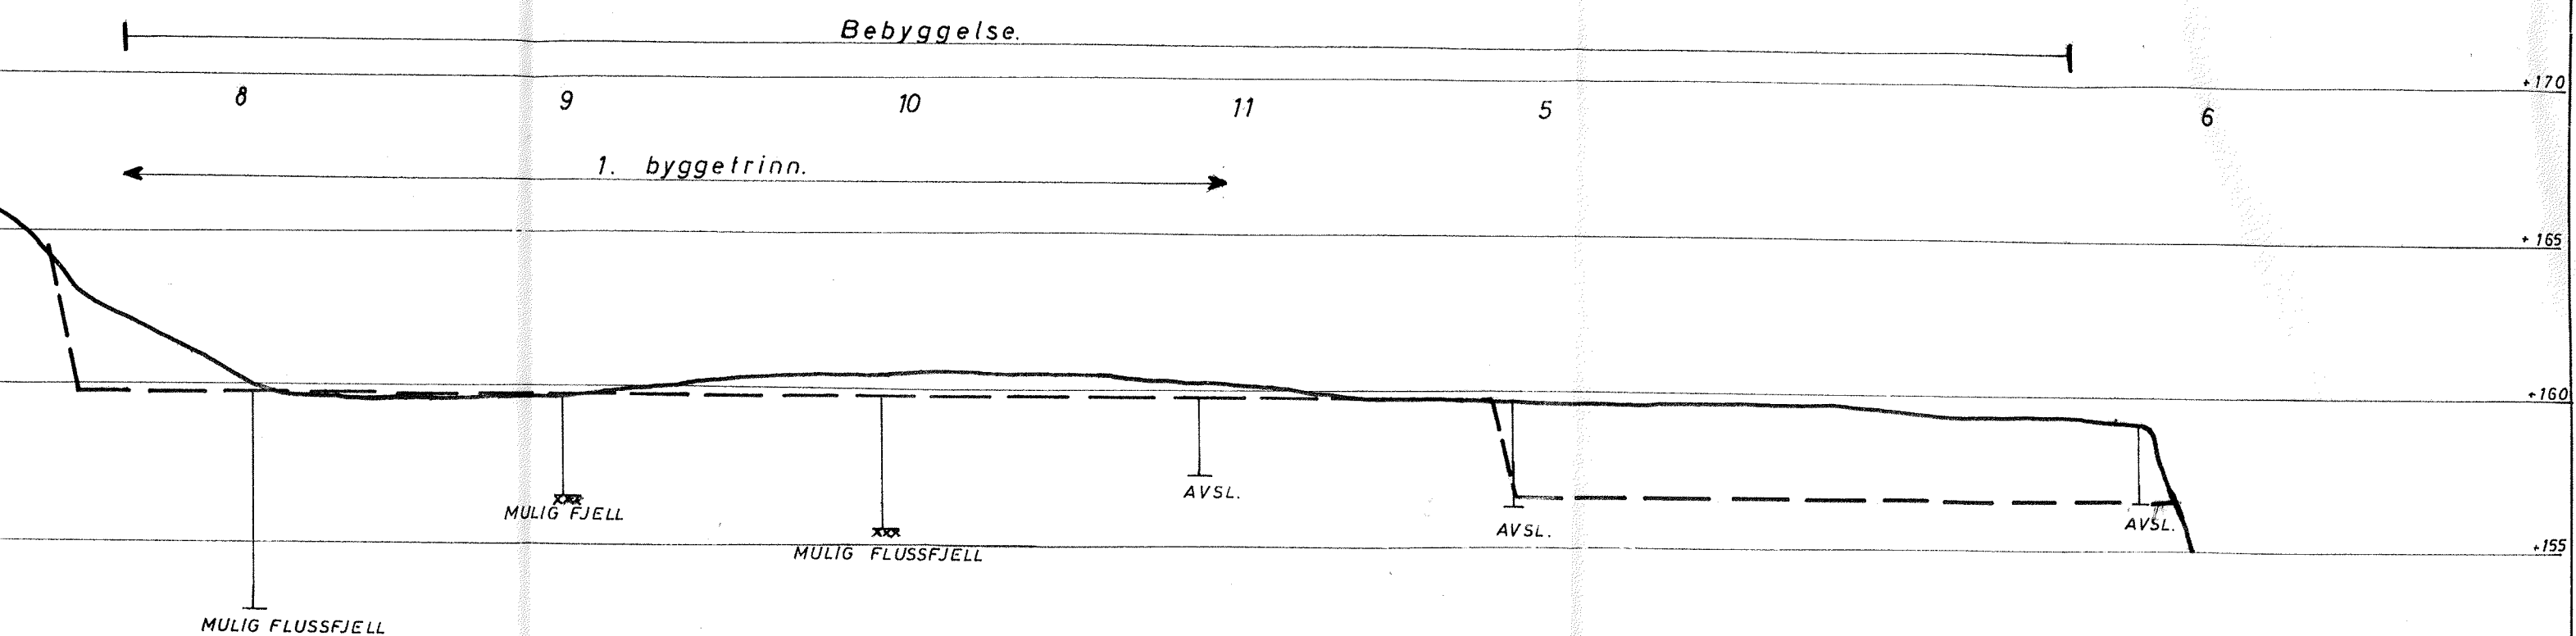

UNIVERSITETET I TRONDHEIM. MIDTRE BYGNING.	MÅLESTOKK: HM 1: 200 LM 1: 1000
	TEGNET AV: O.A.R. S.K.
PROFIL 439a og 541a Boringer. Planeringshöyder.	DATO: 13 / 3 - 1972
	OPPDRAK 0. 326.
Sivilingeniør OTTAR KUMMENEJE MNIF MRIF TRONDHEIM	BILAG 2

PROFIL 439a

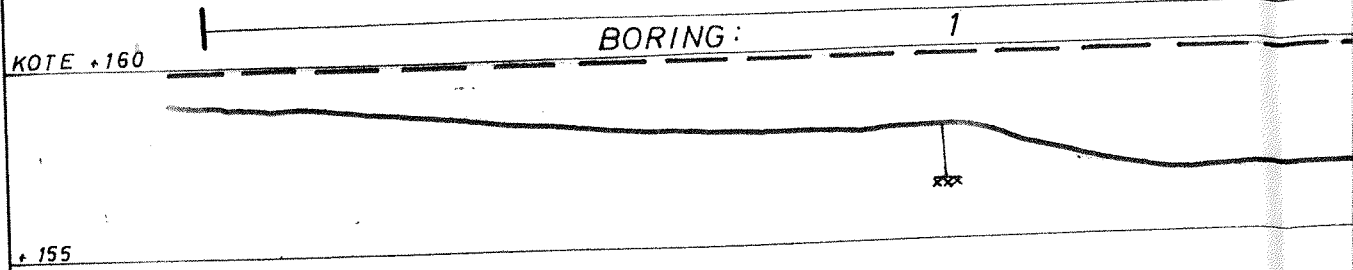

PROFIL 541a

