


STATENS BILSAKKYNDIGE	MÅLESTOKK: 1:200
PROFIL 3 OG 4 boreresultater	TEGNET AV HRJ.
	DATO: 11.8.76
RÅDGIV. ING. OTTAR KUMMENEJE MNIF MRIF TRONDHEIM	OPDRAG 2314
	BILAG 3

HELGELAND VEGAVD MOSJØEN	Målestokk 1:200	Boret: Tegn.: 7.8-76 Fl. Saksbeh.:
GRUNNUNDERSØKELSE:  LILLEENGET PROFILERING FOR NYBYGG STATENS BILSAKKYNDIGE	Tegning nr. Wh-09-06	
VEGDIREKTORATET – VEGLABORATORIET		

# PROFIL 3

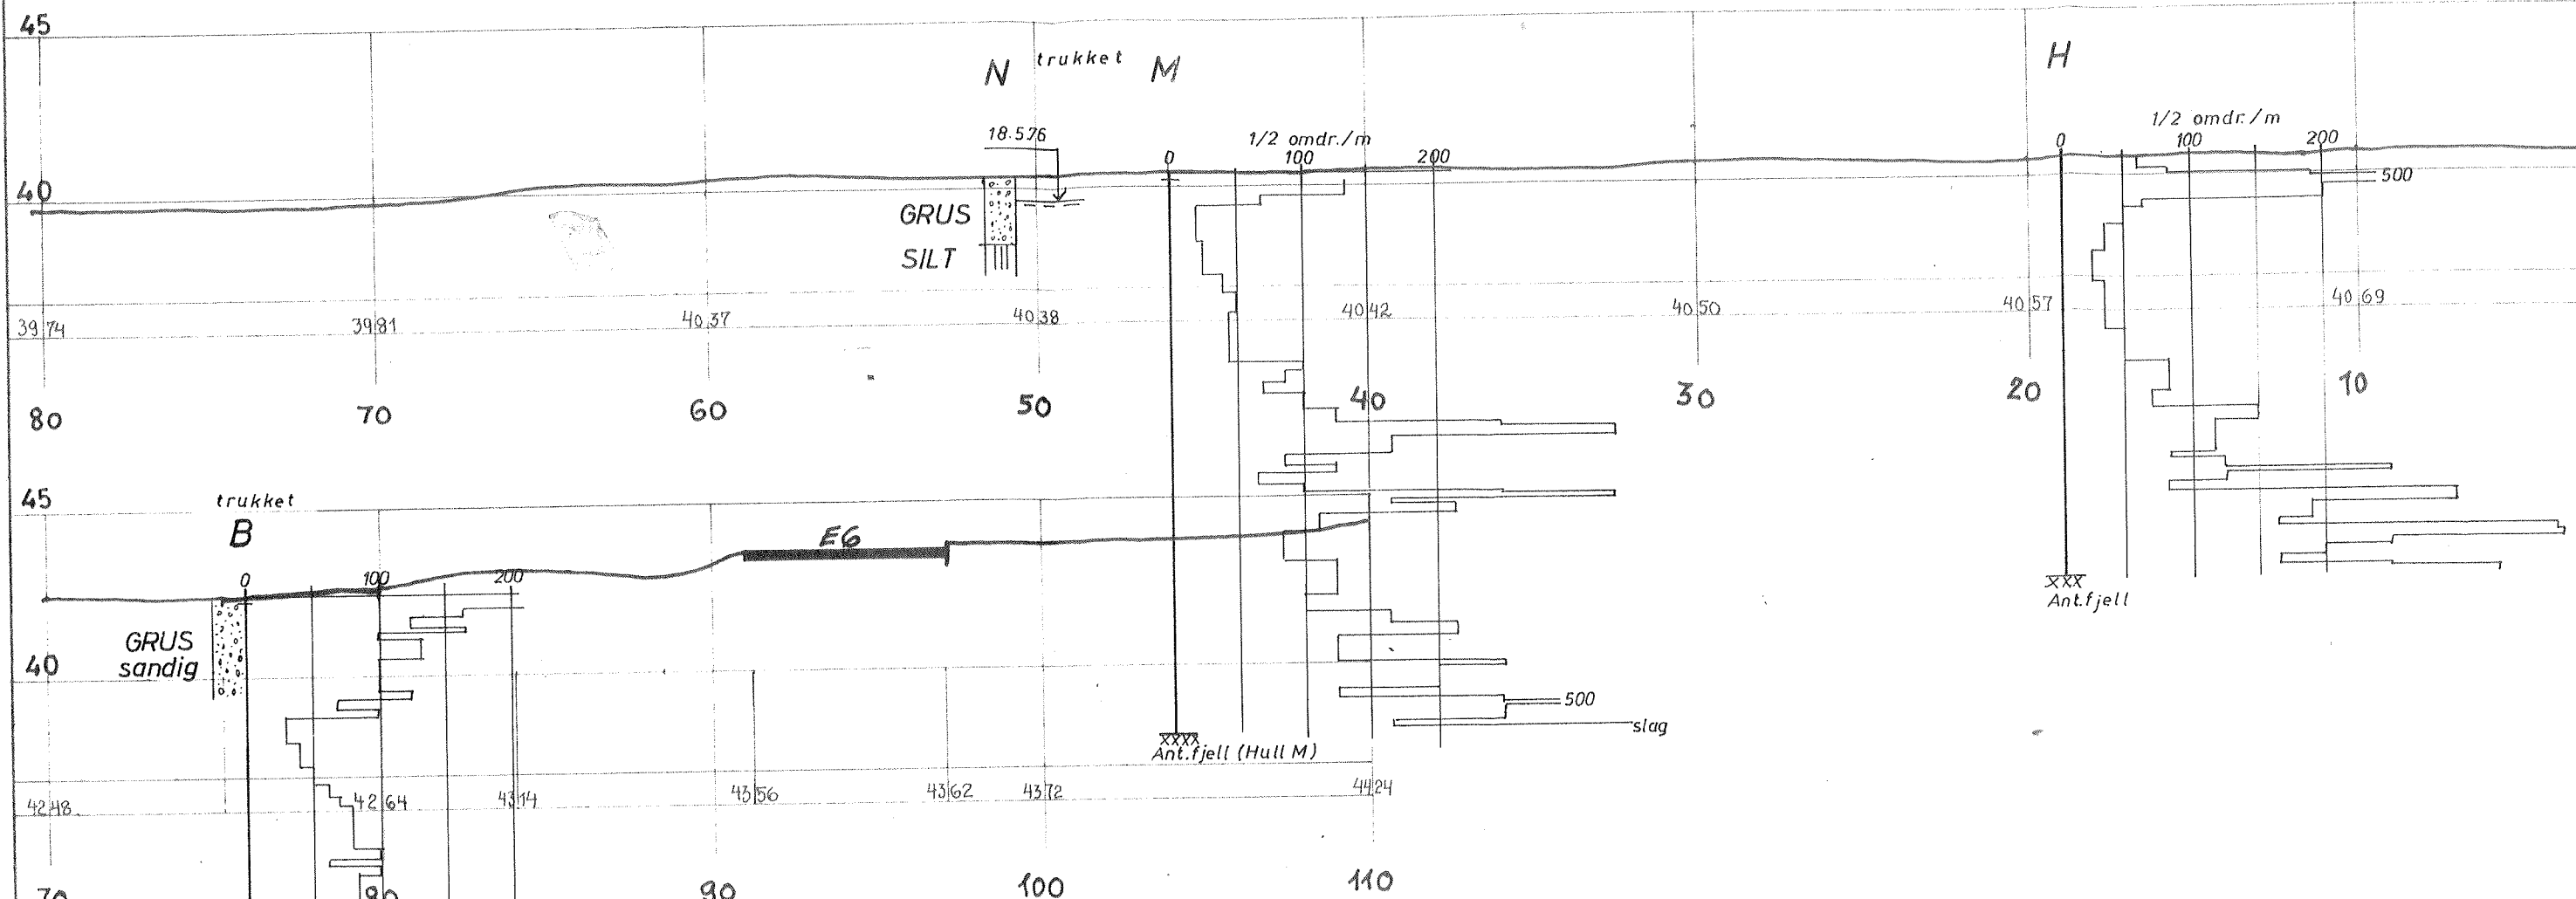

## PROFIL 4

