




5

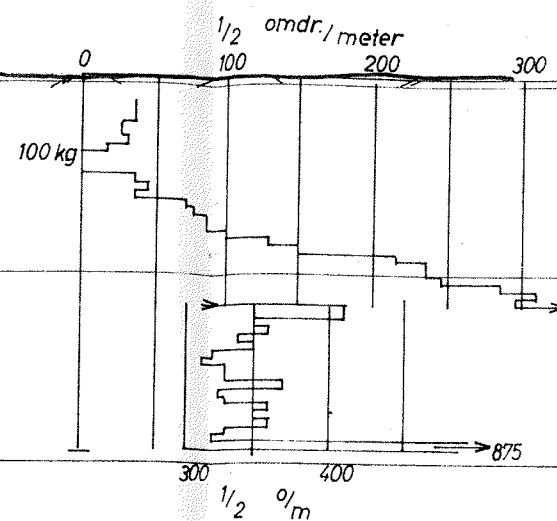


4

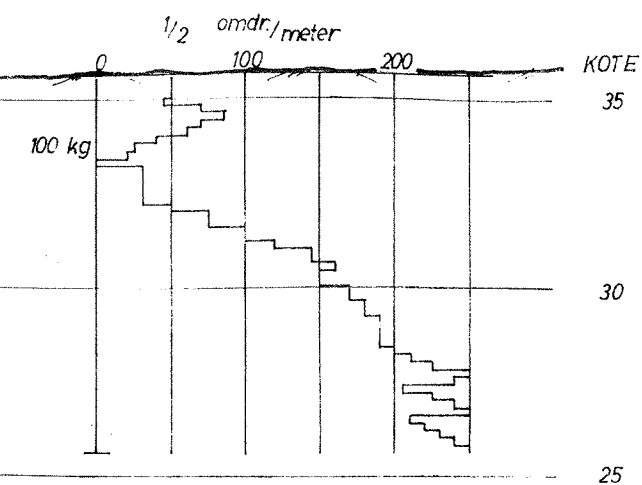

2

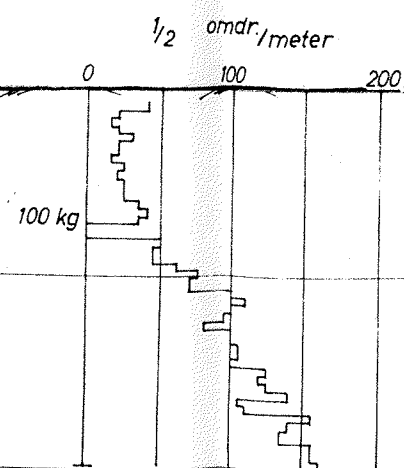

1

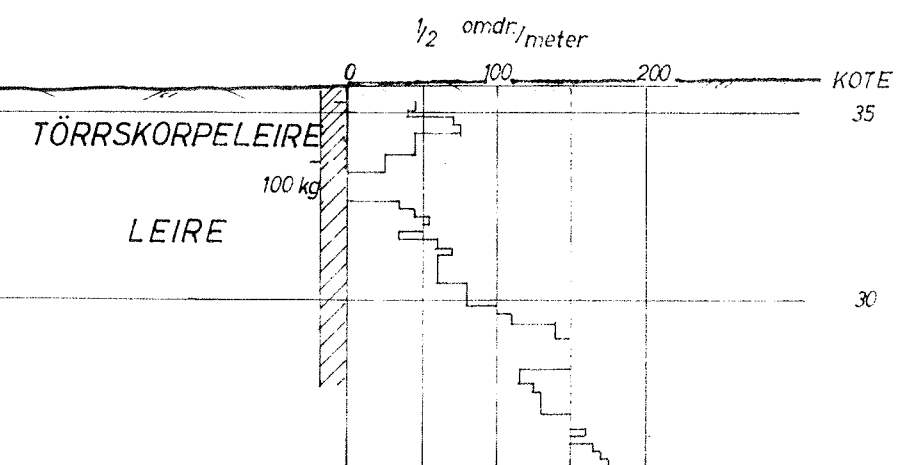

25

A/S T. C. & E..  
ADMINISTRASJONSBYGG, SLUPPEN.

MÅLESTOKK:

1 : 200.

PROFIL I - II

TEGNET AV:

J. N.

DREIESONDERINGER.  
PRÖVETAKING.

DATO:

11-9-65.

Sivilingeniør OTTAR KUMMENEJE

MNIF MRIF  
TRONDHEIM

OPPDRAG 417


BILAG 2.

2-2

PROFIL II  
BORING :

7

6

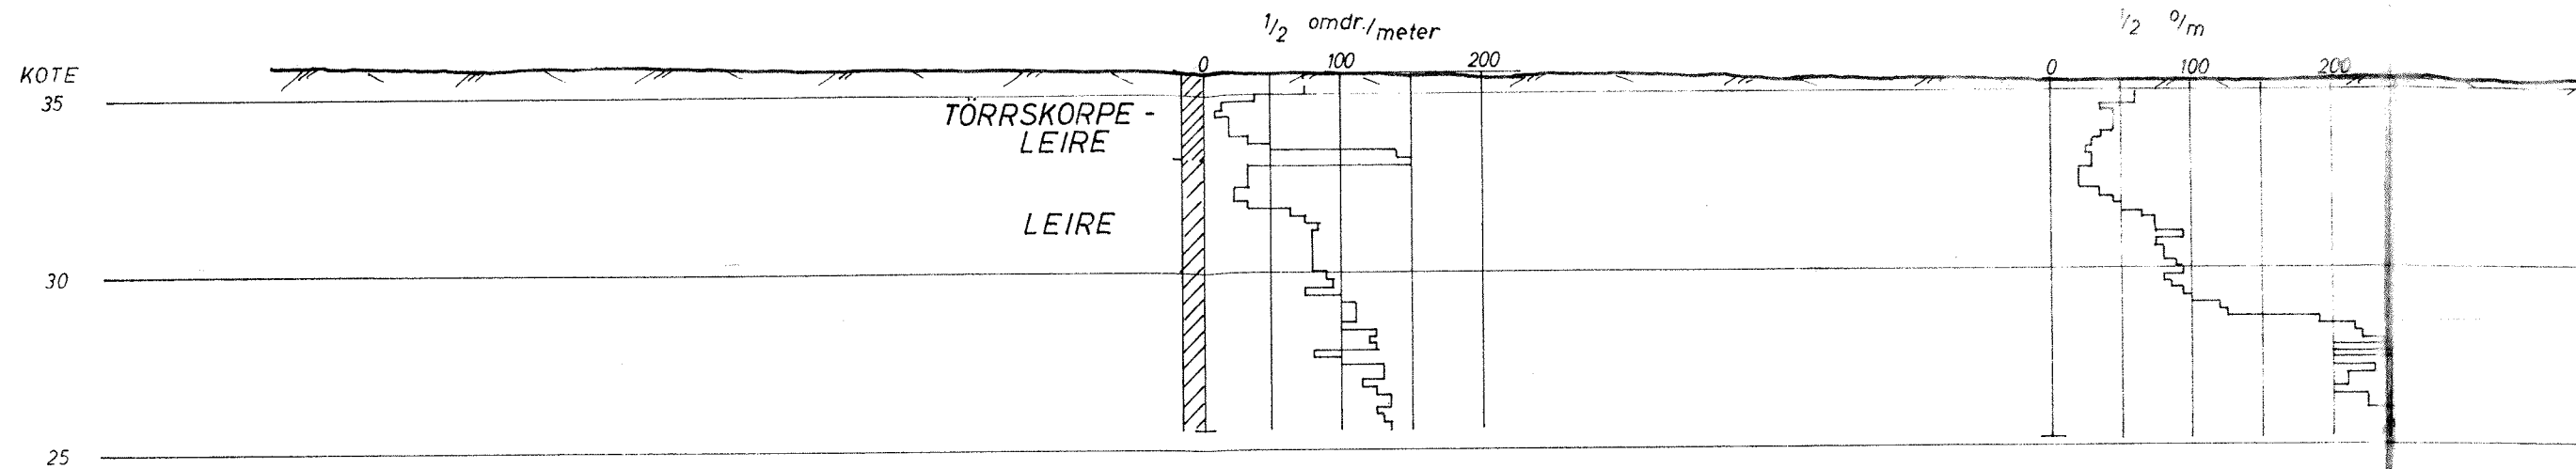

PROFIL I  
BORING : II  
T.C.&E.

3 8

(INN -  
TRUKKET)

