


3

+80

+75

+70

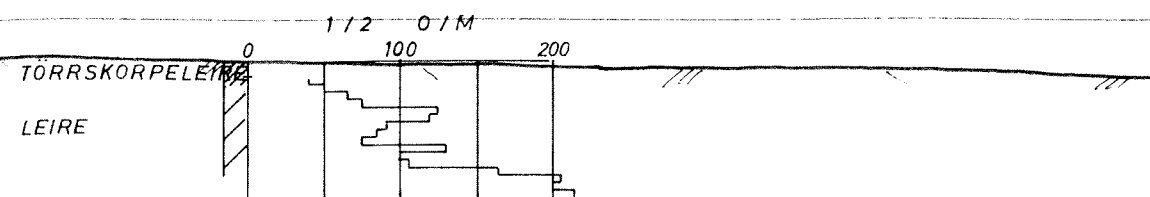


7

+80

+75

+70

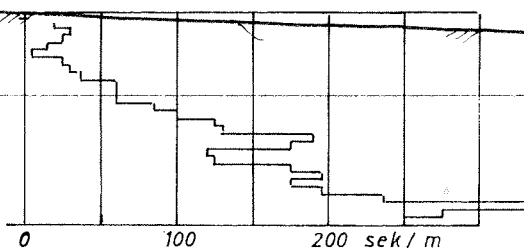


4

+80

+75

+70

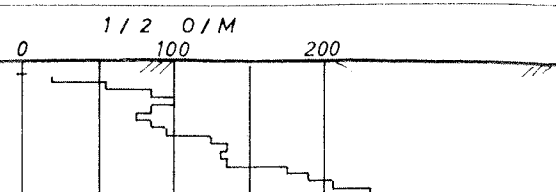

TRÖNDERMEIERIET A/L,  
TUNGA.

PROFIL I, II OG III

Dreiesondering  
Cobra  
Prøvetaking

Sivilingeniør OTTAR KUMMENEJE  
MNIF MRIF  
TRONDHEIM

MÅLSTOKK:

1:200

TEGNET AV:

EH


DATO:

14.11.-68


OPPDRAK 0.849

BILAG 2

# PROFIL I

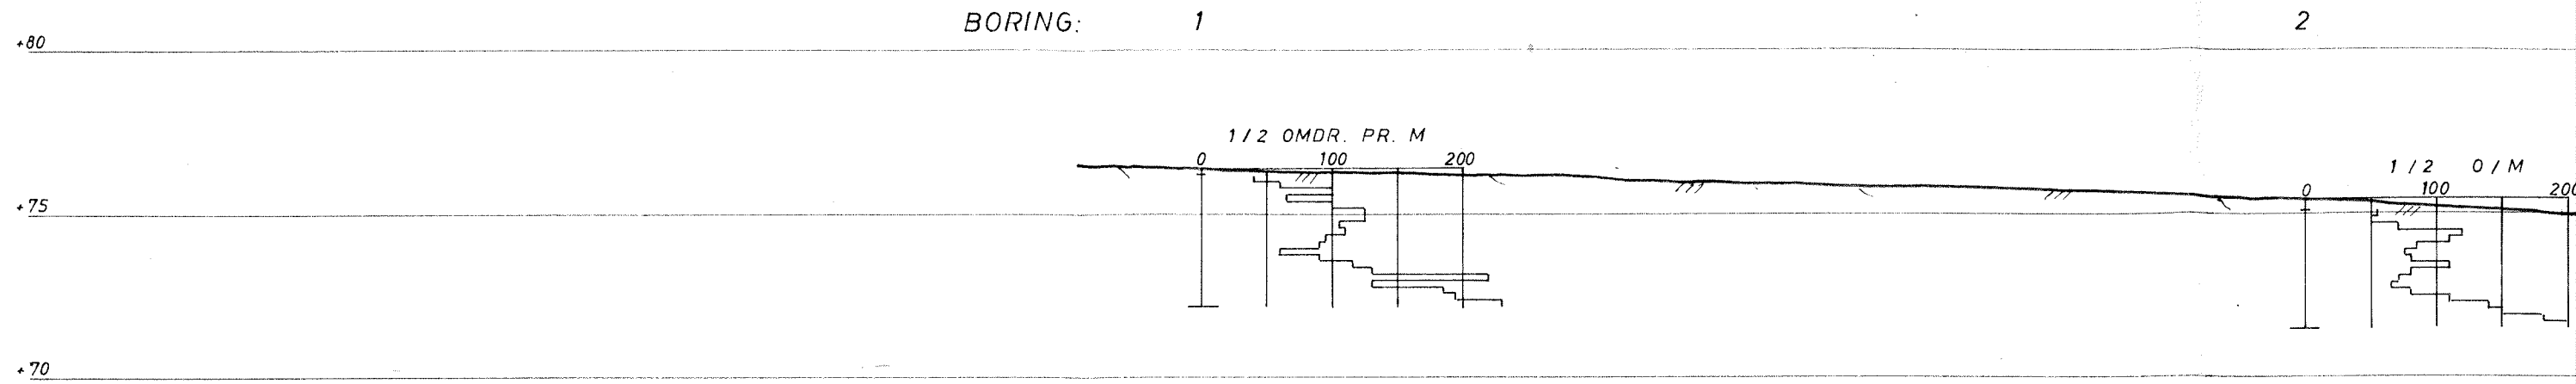

# PROFIL II

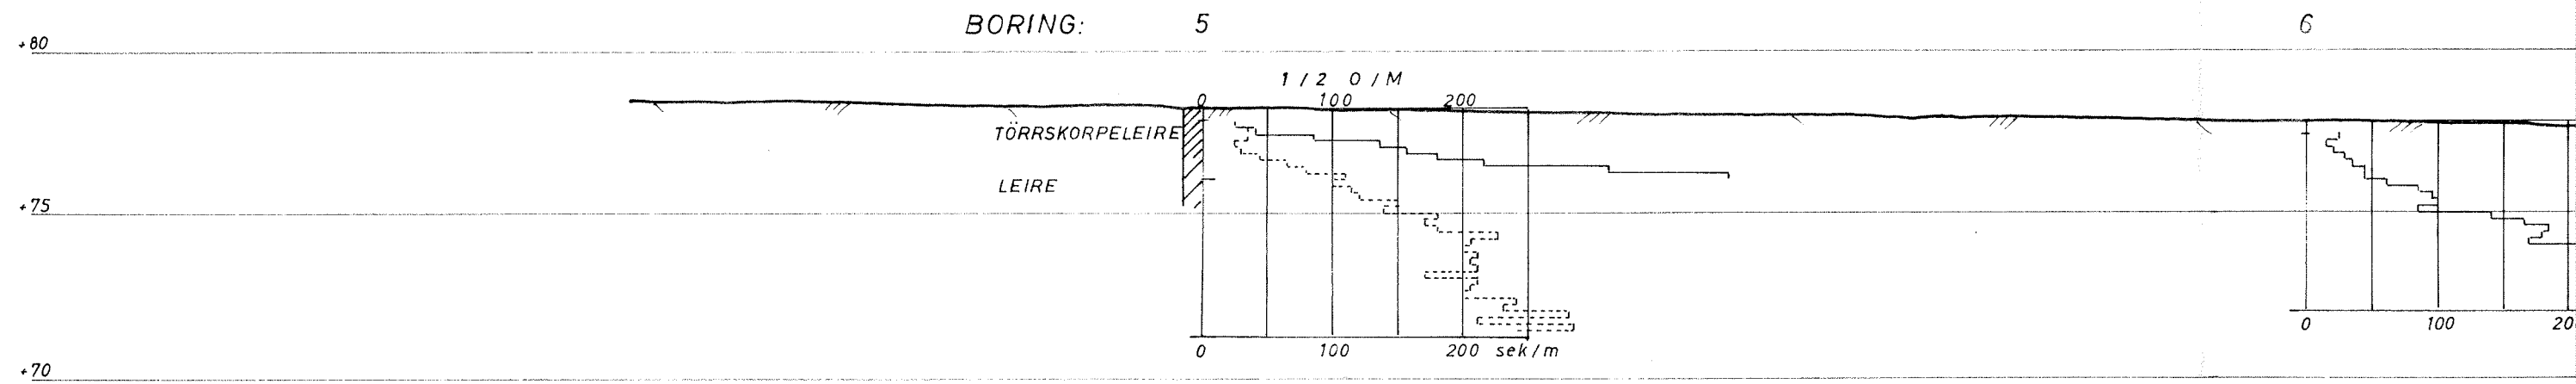

# PROFIL III

