




Profil A-A

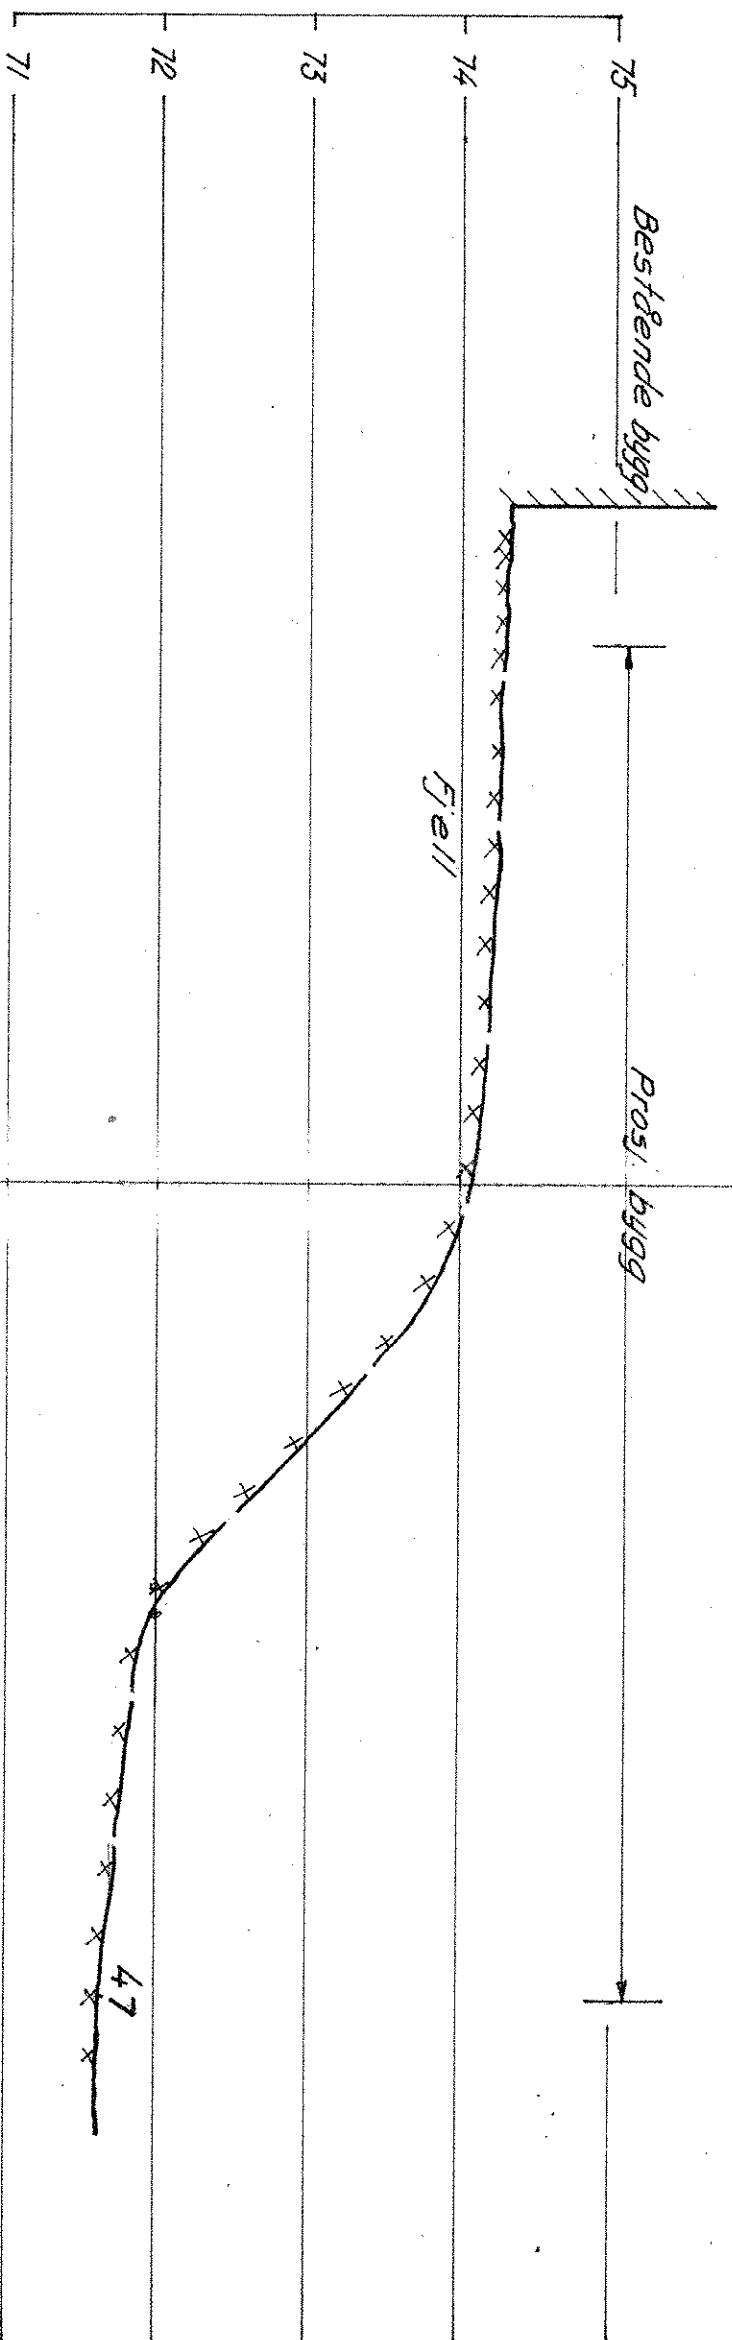


Profil B-B

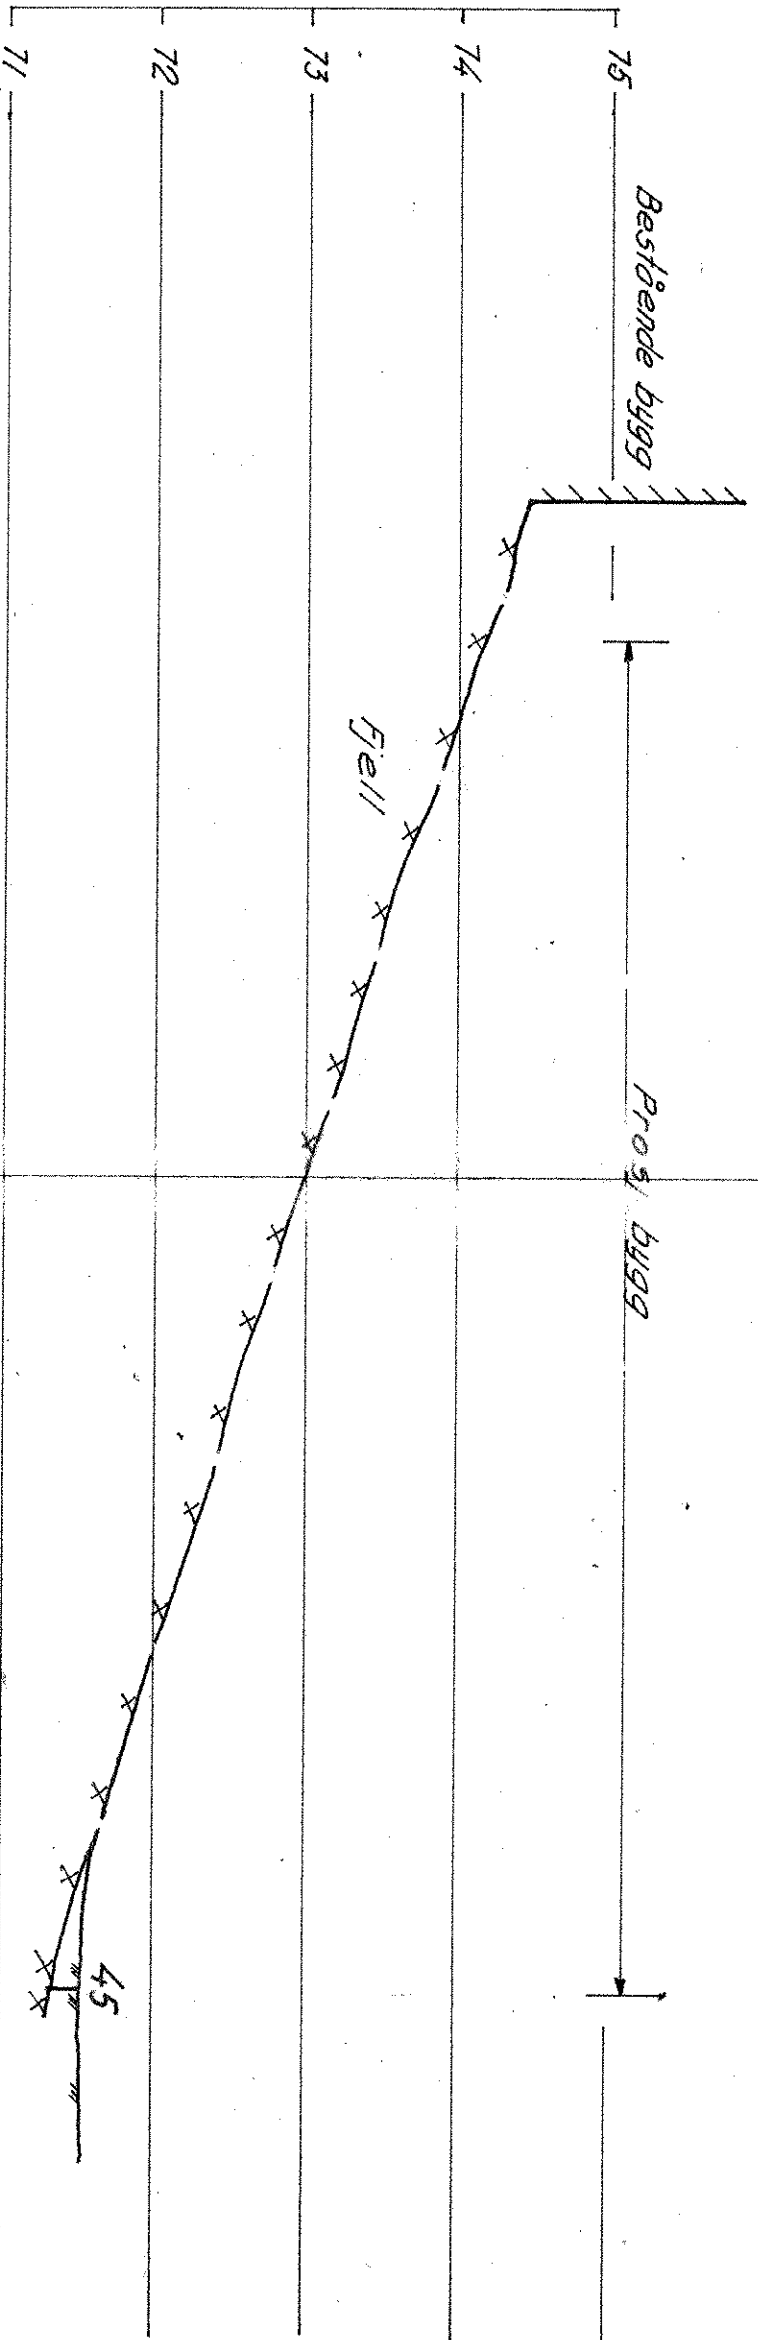

Profil C-C

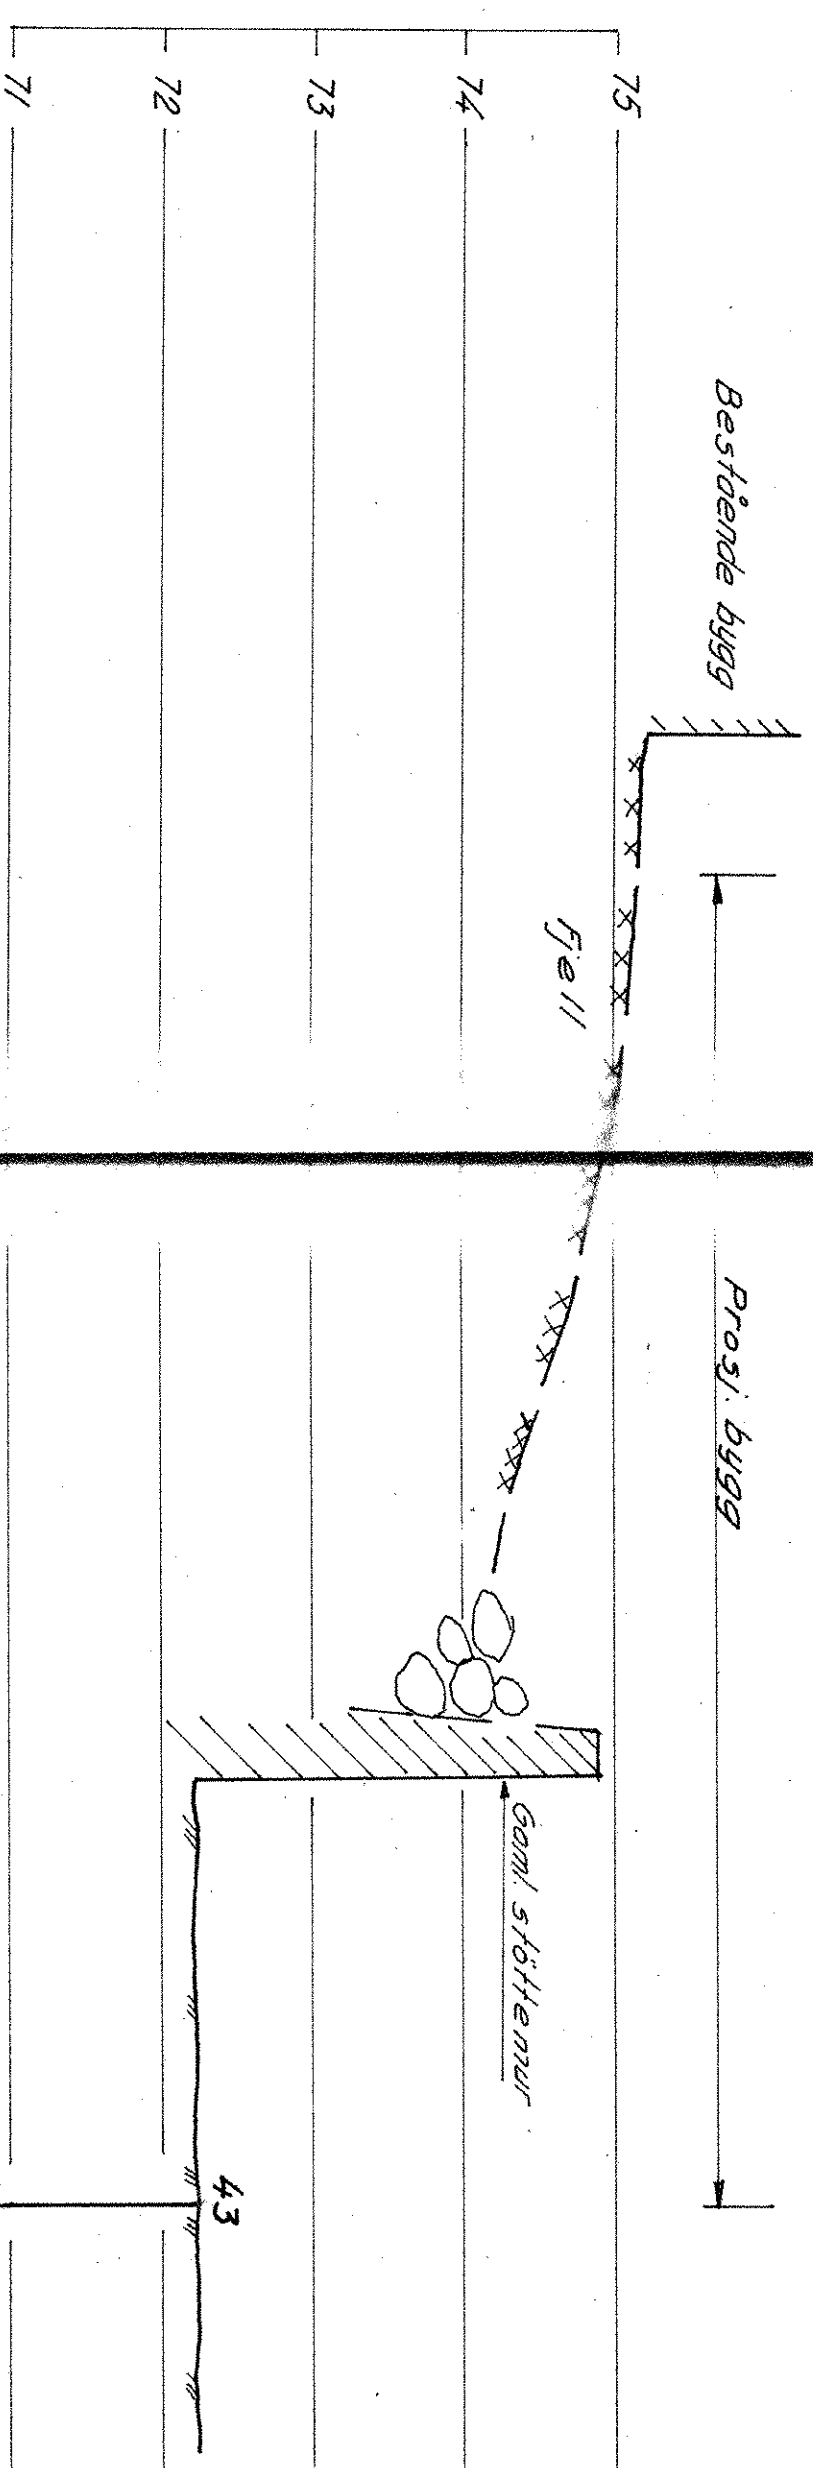

Profil D-D

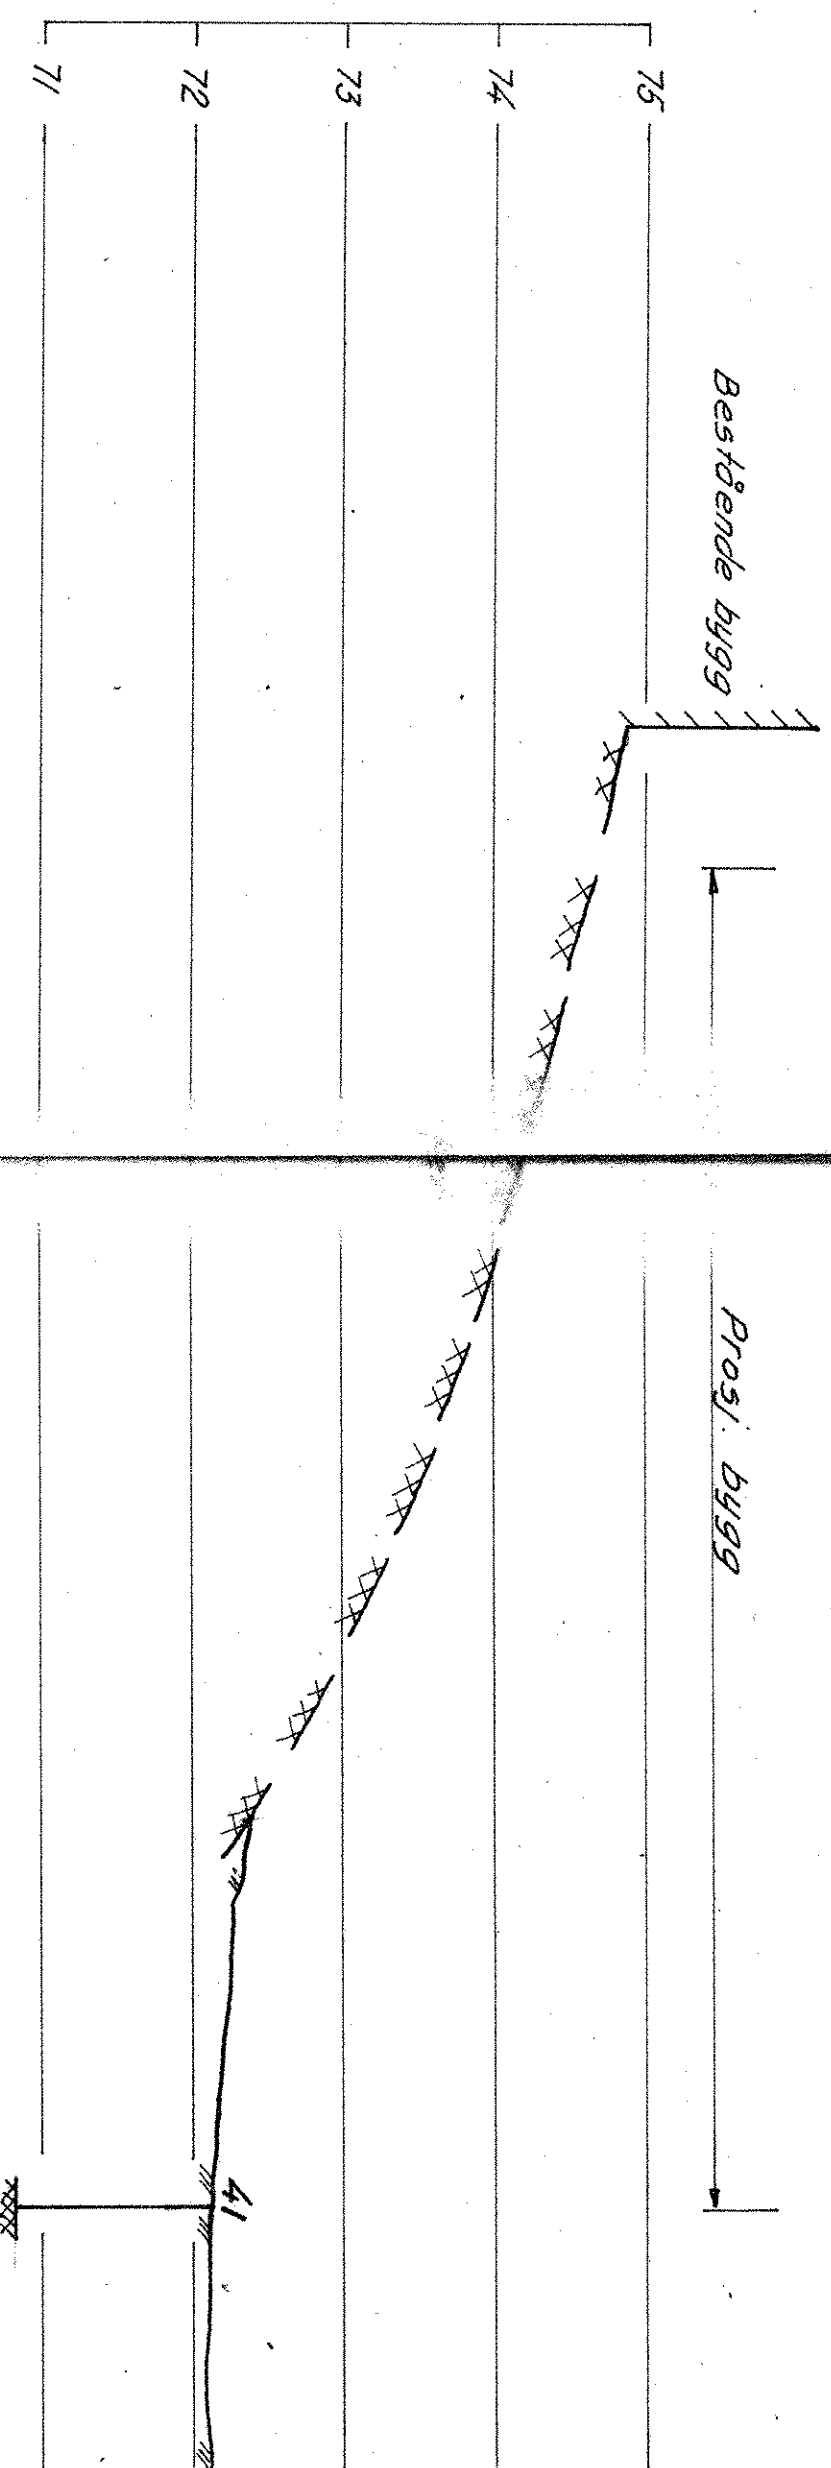

Stedens leverskole / husstell		Målestokk	Tegn. nr.	898-63
Stadeth		1:50		
Profil A.B.C og D		Erstatning for:		
NORSK TEKNISK BYGGEKONTROLL		5/48-3		
SIV. ING. JAN FRIS		Erstatning av:		