




PROFIL F - F

 


PROFIL F₁ - F₁, PG.17

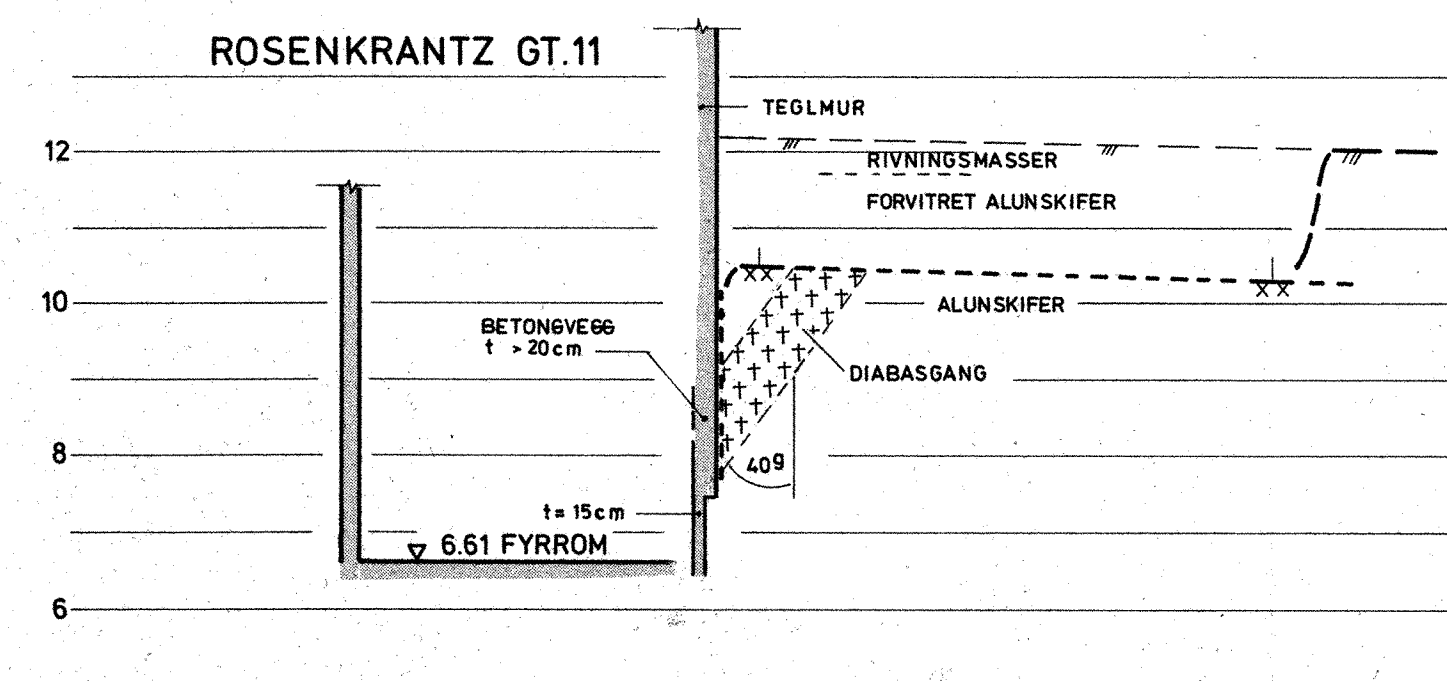


PROFIL F₂ - F₂, PG.18

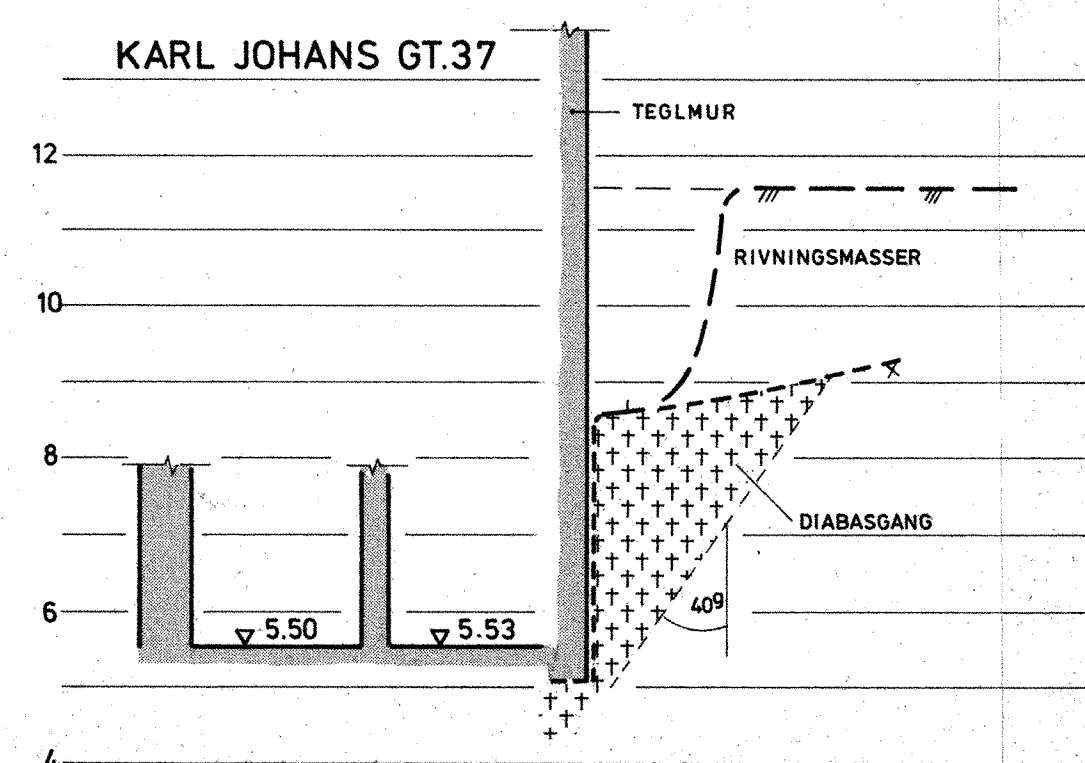


PROFIL F₃ - F₃, PG.20

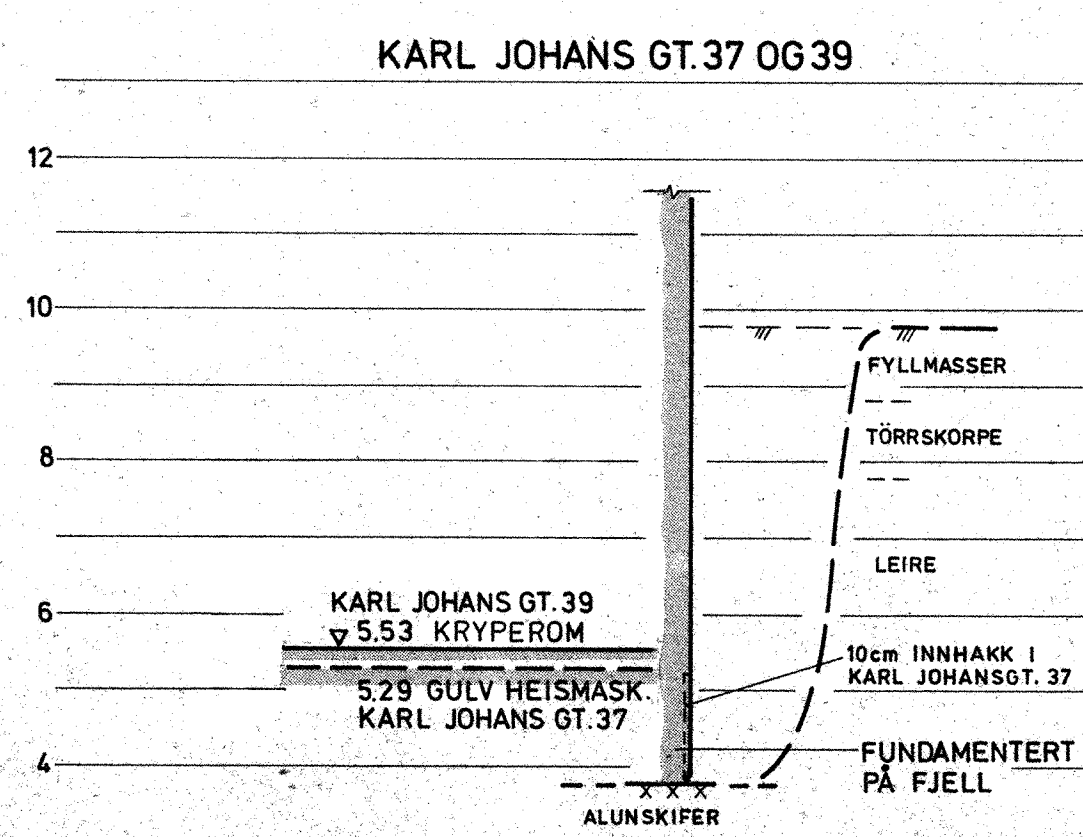

PROFIL F₄ - F₄, PG.2

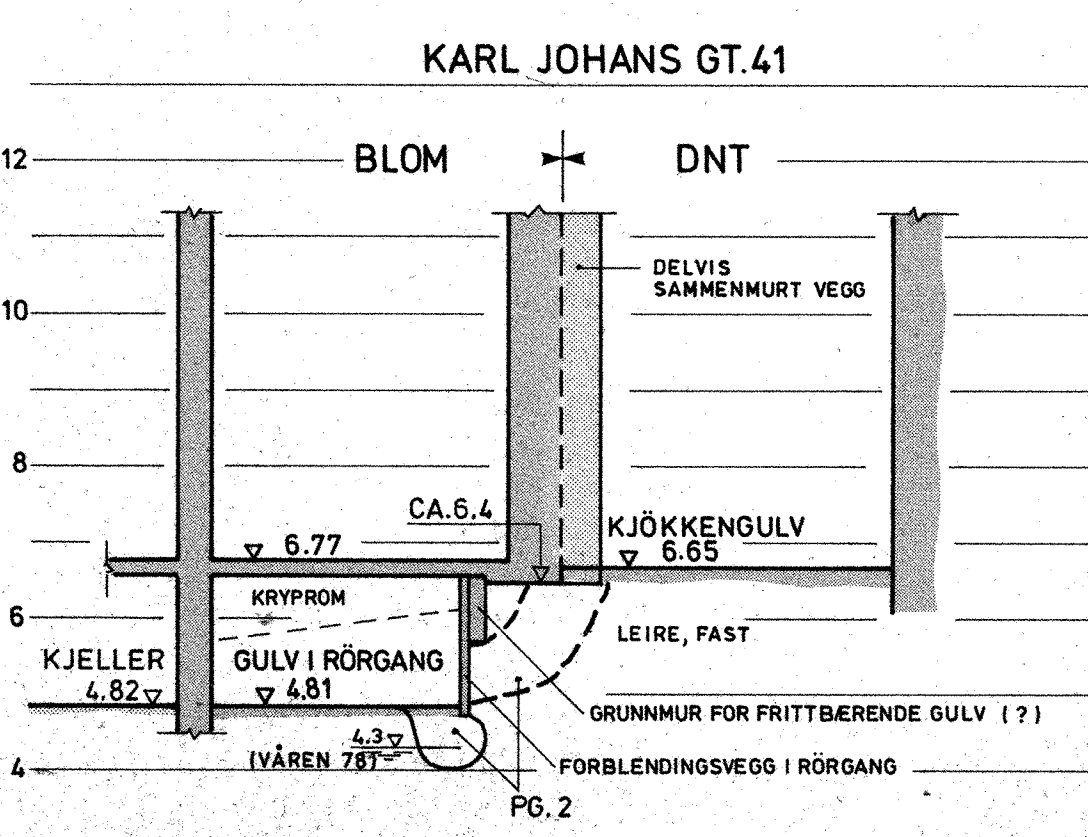

PROFIL F₅ - F₅, PG.5

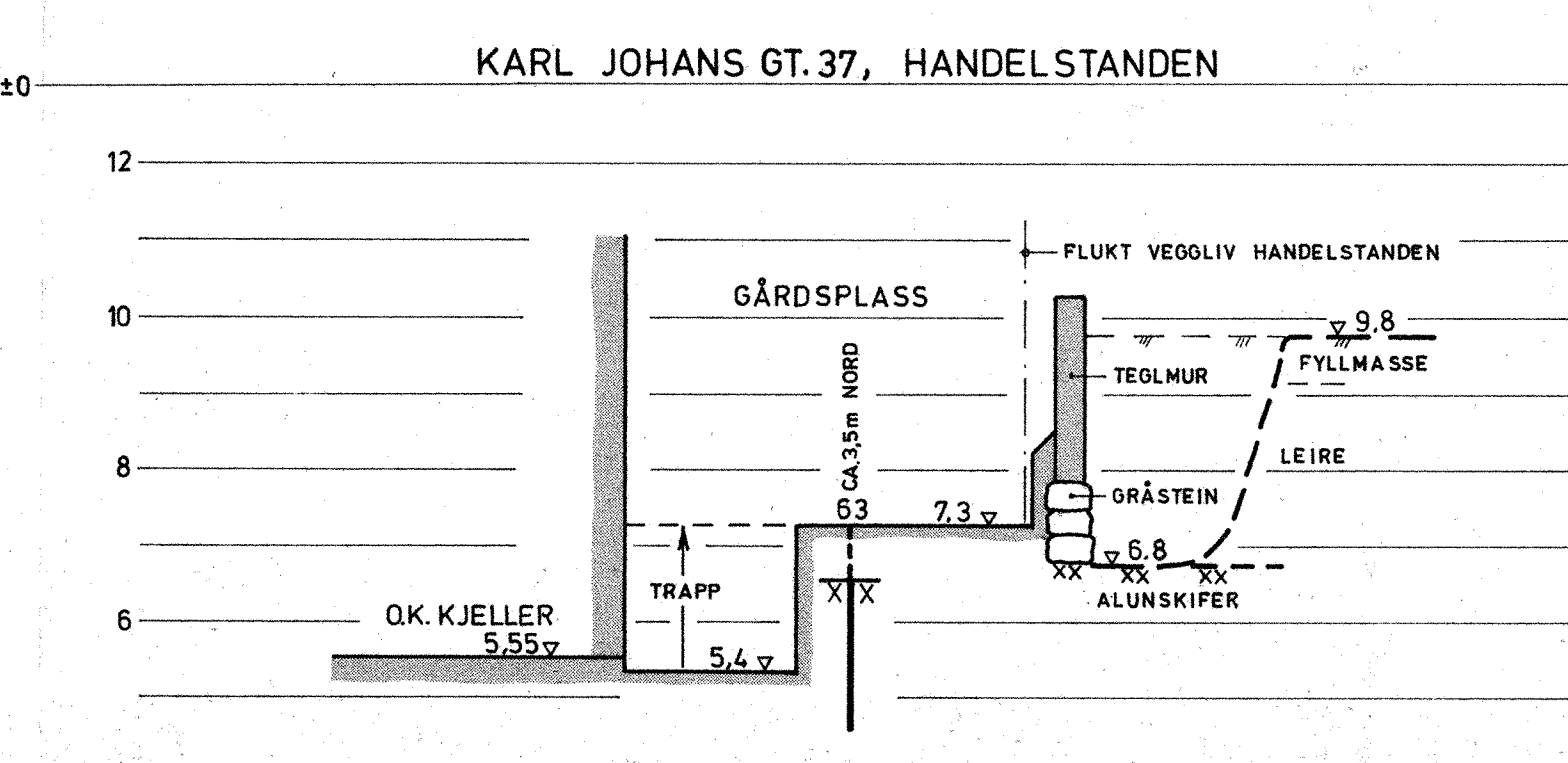

PROFIL F - F

D.N.T. - BYGGET
KARL JOHAN KVARTALET

NOTEBY
NORSK TEKNISK
BYGGEKONTROLLAS

17923 104

b