




PROFIL VII

BORING: 19 (0.6-2) inntrukket

20 1/2 omdr. pr. m.

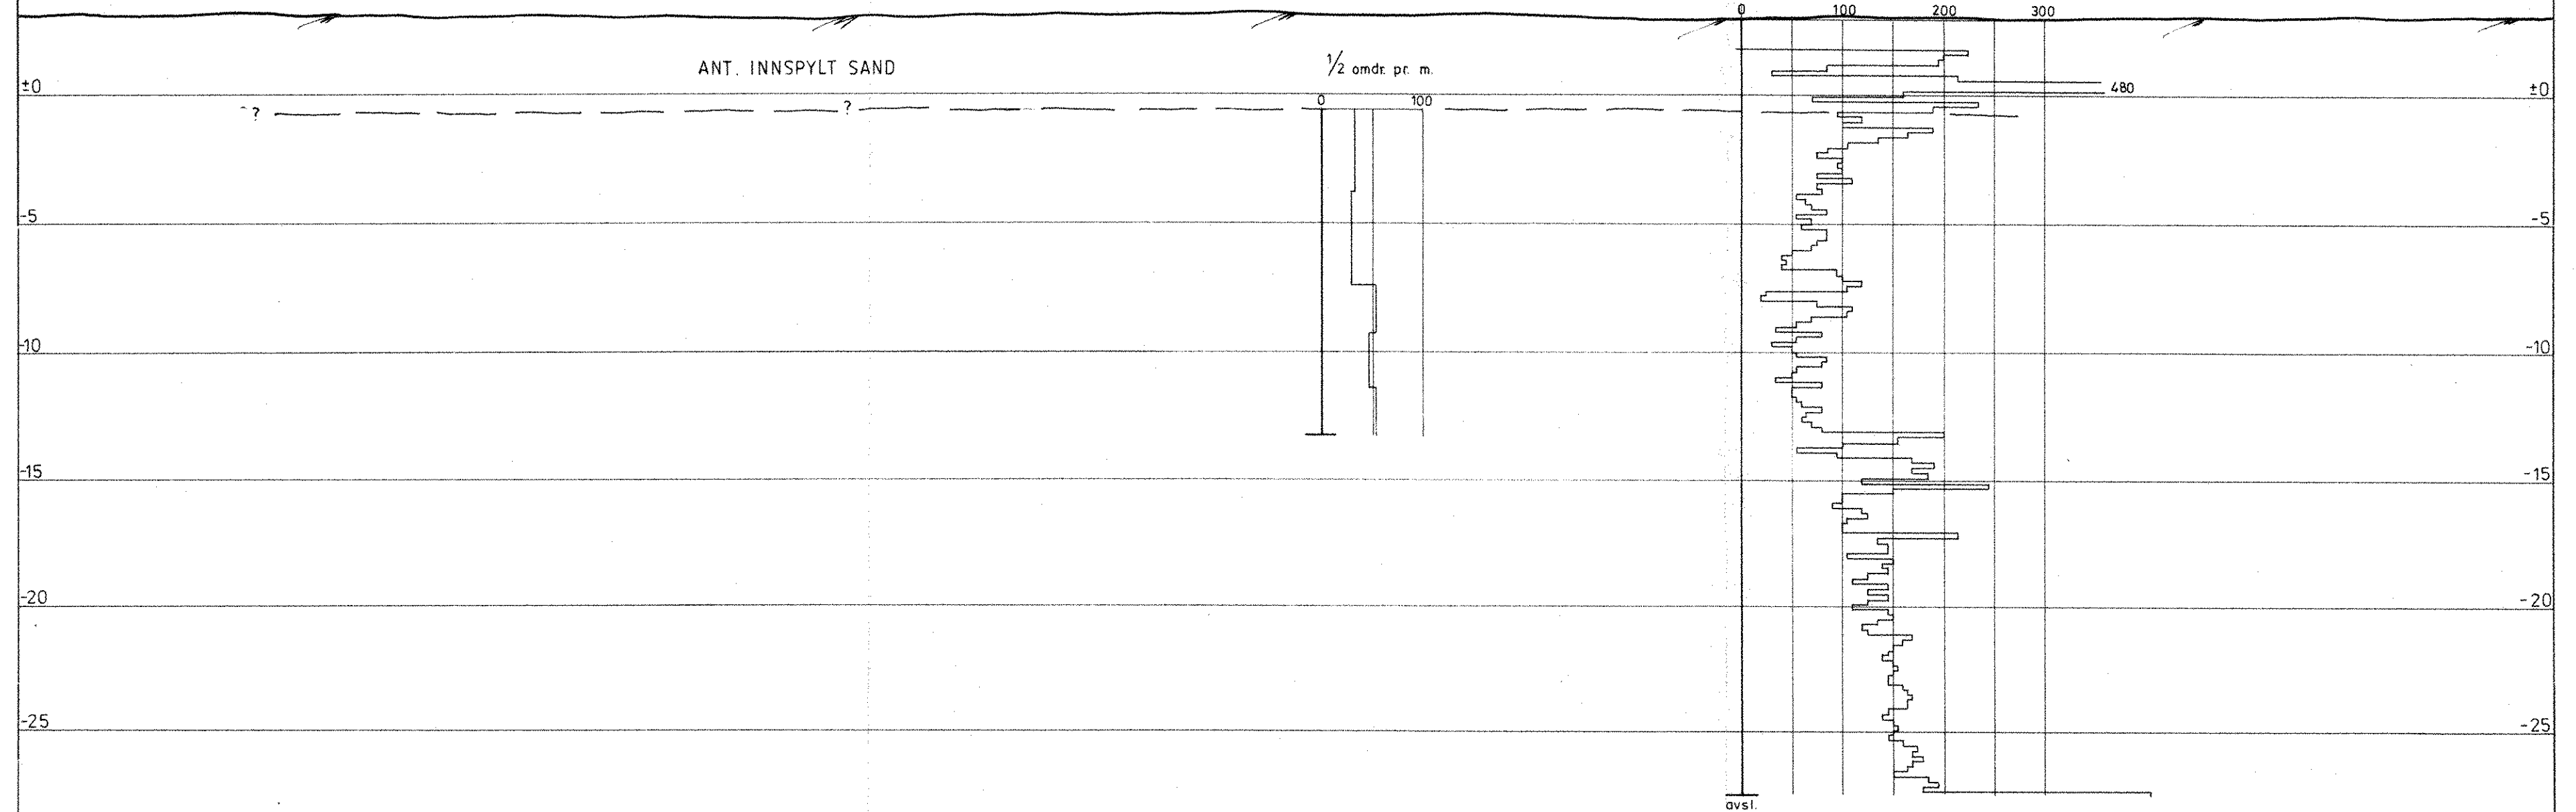

avsl.

KORR.	KORREKSJONEN GJELDER	SIGN.	DATO
ÖSTRE BYOMRÅDE, NAMSOS		MÅLESTOKK LM=1:1000 HM=1:200	
PROFIL VII		TEGNET AV O.O.	
Borerresultater		DATO 7. 8.-78	
		OPPDRAG 2735	
 Sivilingeniør OTTAR KUMMENEJE TRONDHEIM—BODØ—TROMSØ 		BILAG 8	
		TEGN. NR. 08	