

245

250

255


260

265

270

275

10mh		Prøvetaker $\phi 35mm$			
Stale	Prøve	Vanninnhold %			
		20	40	60	
	13				
	14				
	15				
	16				
	17				
	18				
	19				
	20				

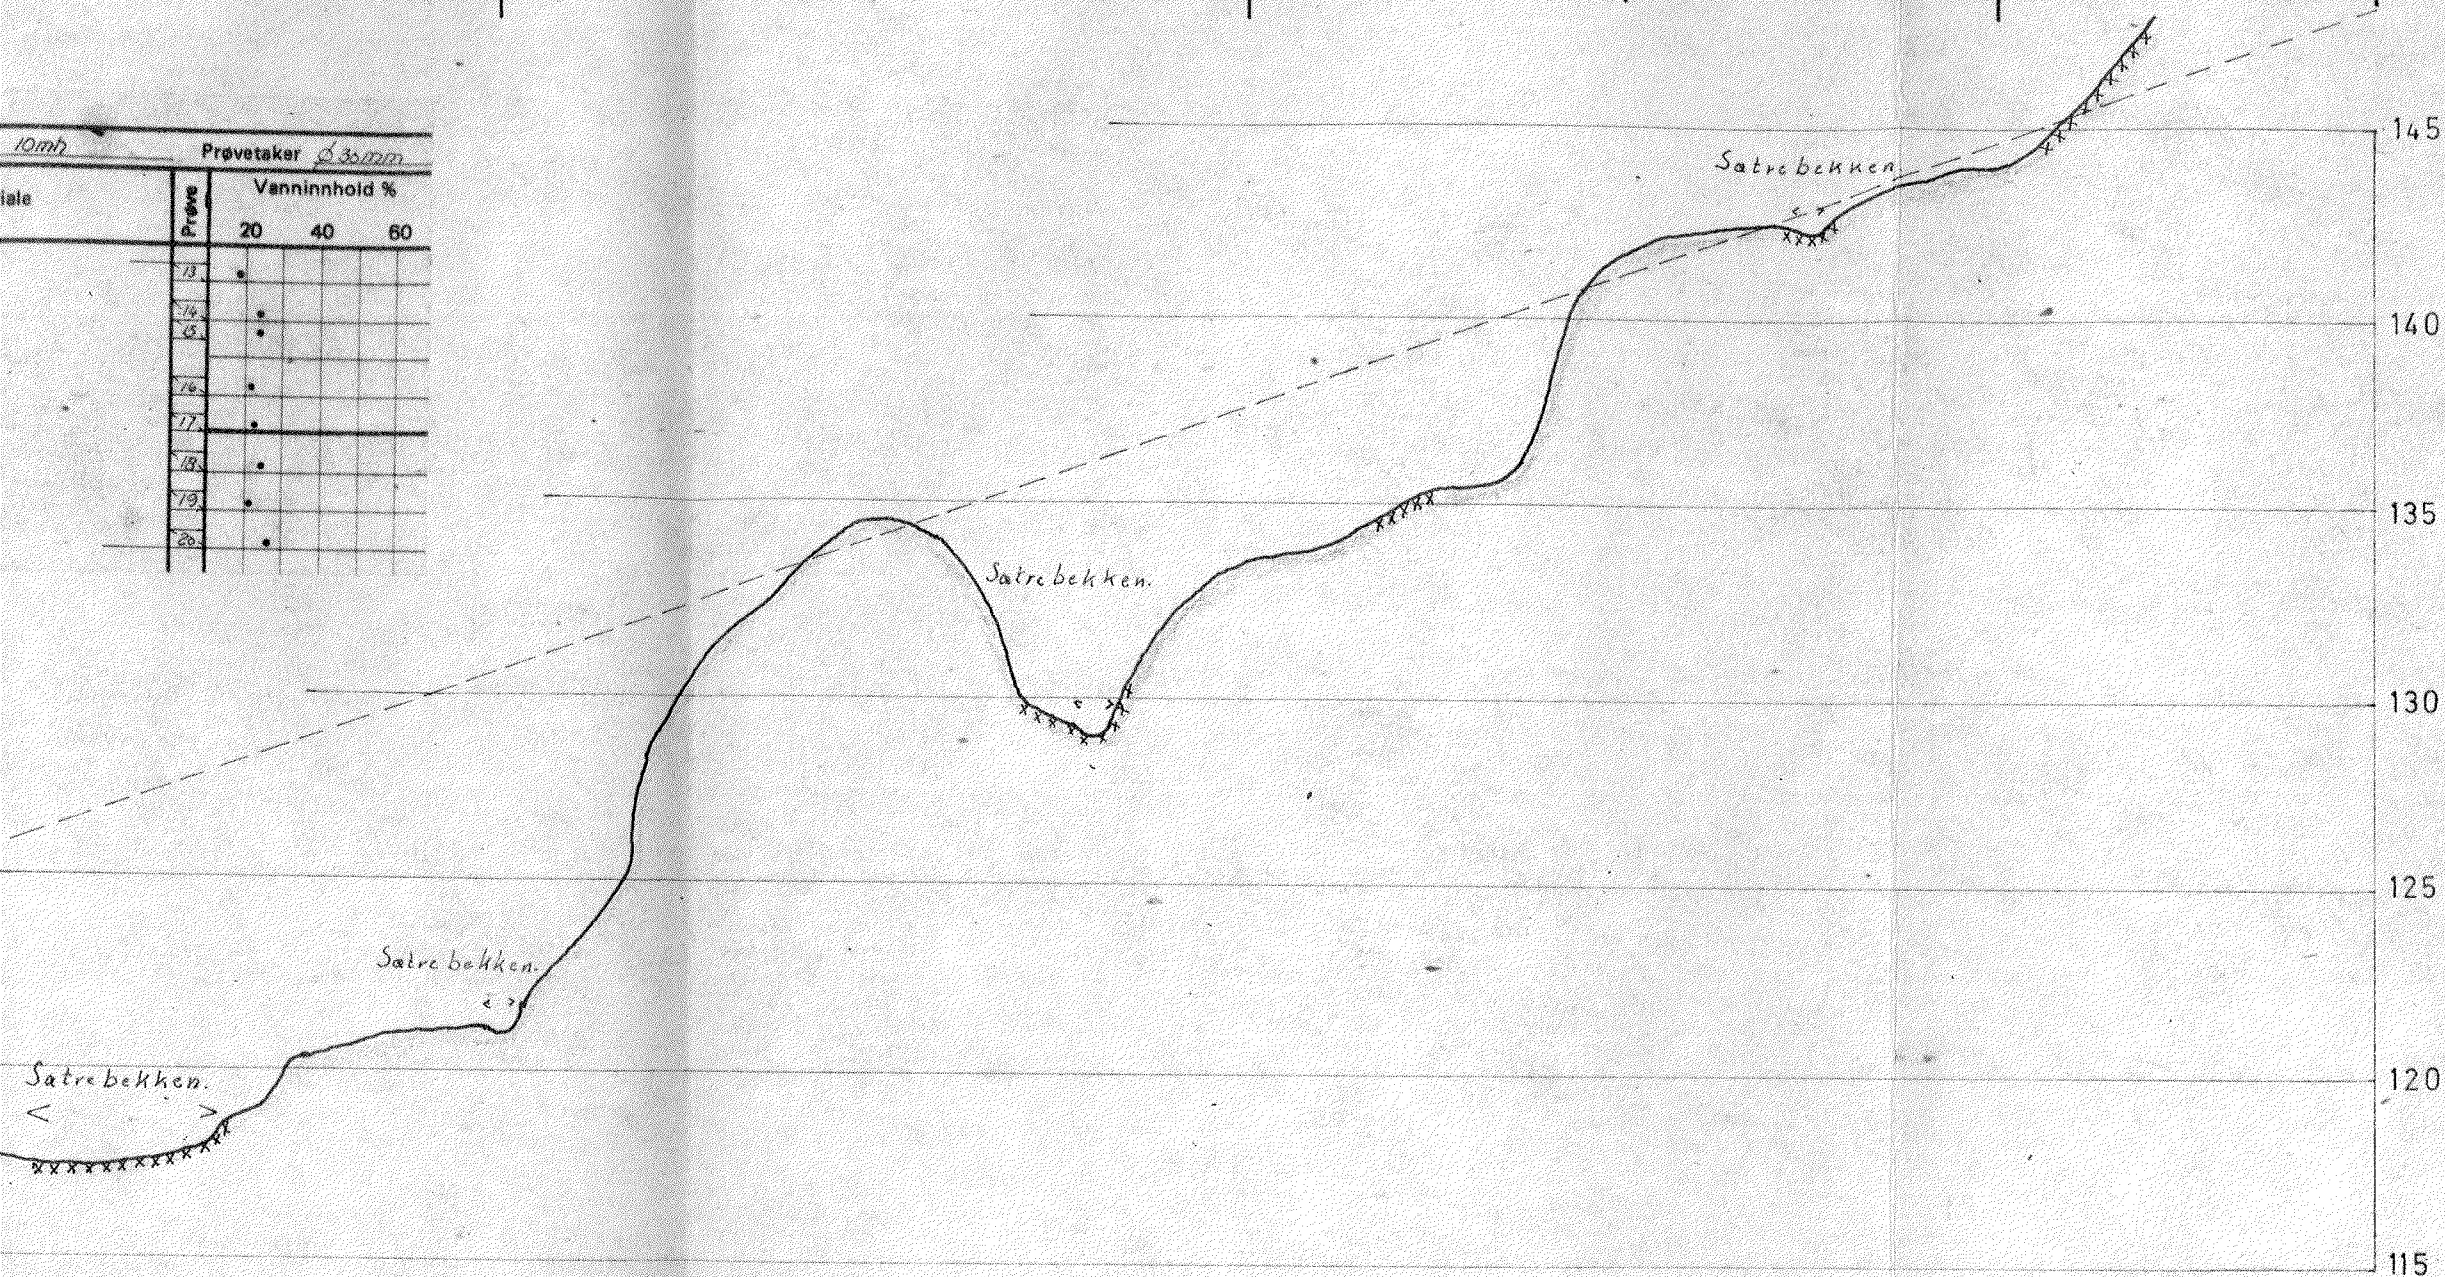

Tegningsgrunnlag:

Kart. M=1:1000.

Vedlegg til rapport: 47-H/44A av 5/1 - 1972

Profilen.

Målestokk	Boret: April 1971
1:200	Tegn.: 45-71 v. J.
1:1000	Saksbeh.: G

GRUNNUNDERSØKELSE:

E 76 Notodden.

Tinnelva-Grotbekktjern.

Tegning nr.

47-H/44A-09

VEGDIREKTORATET
VEGLABORATORIET — GEOTEKNISK SEKSJON

