

310

315


320

325

330

335


340

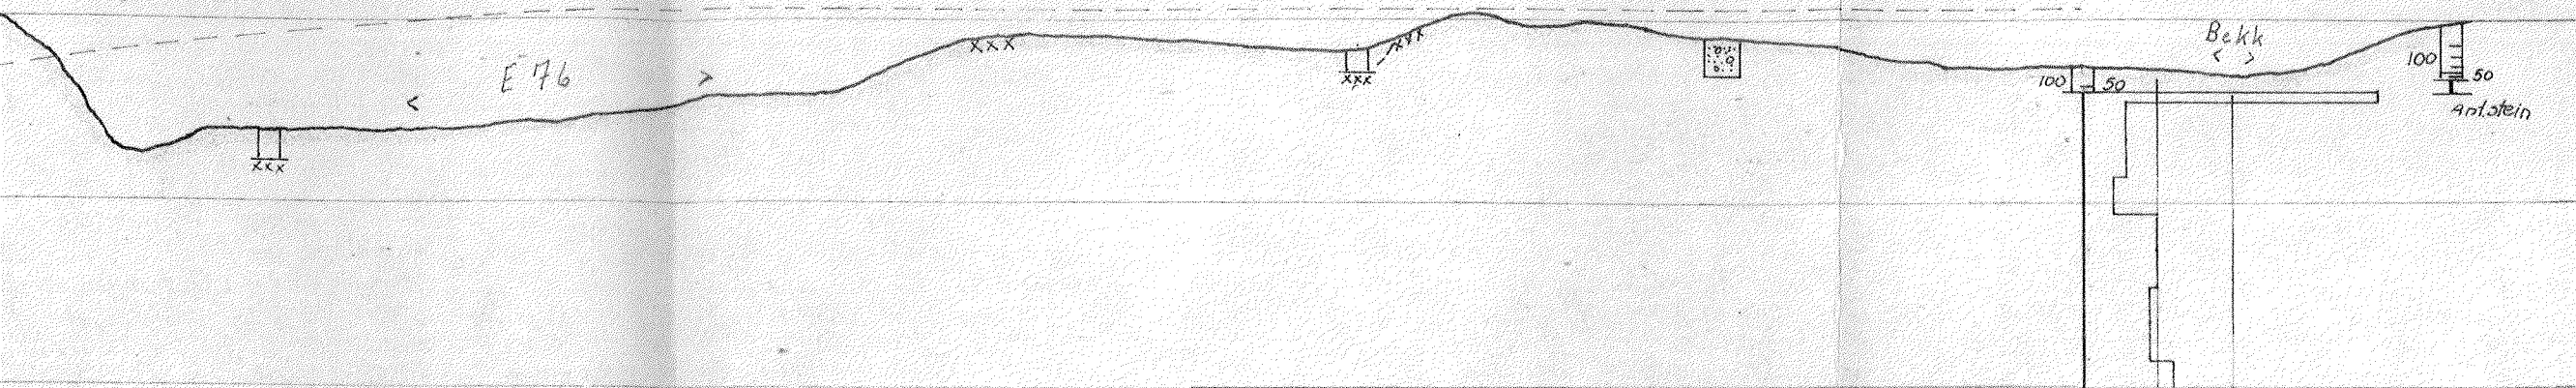

serie pel 310 12mv		Prøvetaker $\phi 30mm$			
Materiale		Prøve	Vanninnhold %		
			20	40	60
GRUSIG SANDIG SILT		24			16,4
SANDIG SILT		25	8,7		

Prøveserie pel 330			Prøvetaker $\phi 30mm$		
Dybde i m.	Materiale	Prøve	Vanninnhold %		
			20	40	60
1	SANDIG GRUS	26			
2					

PROFIL 217

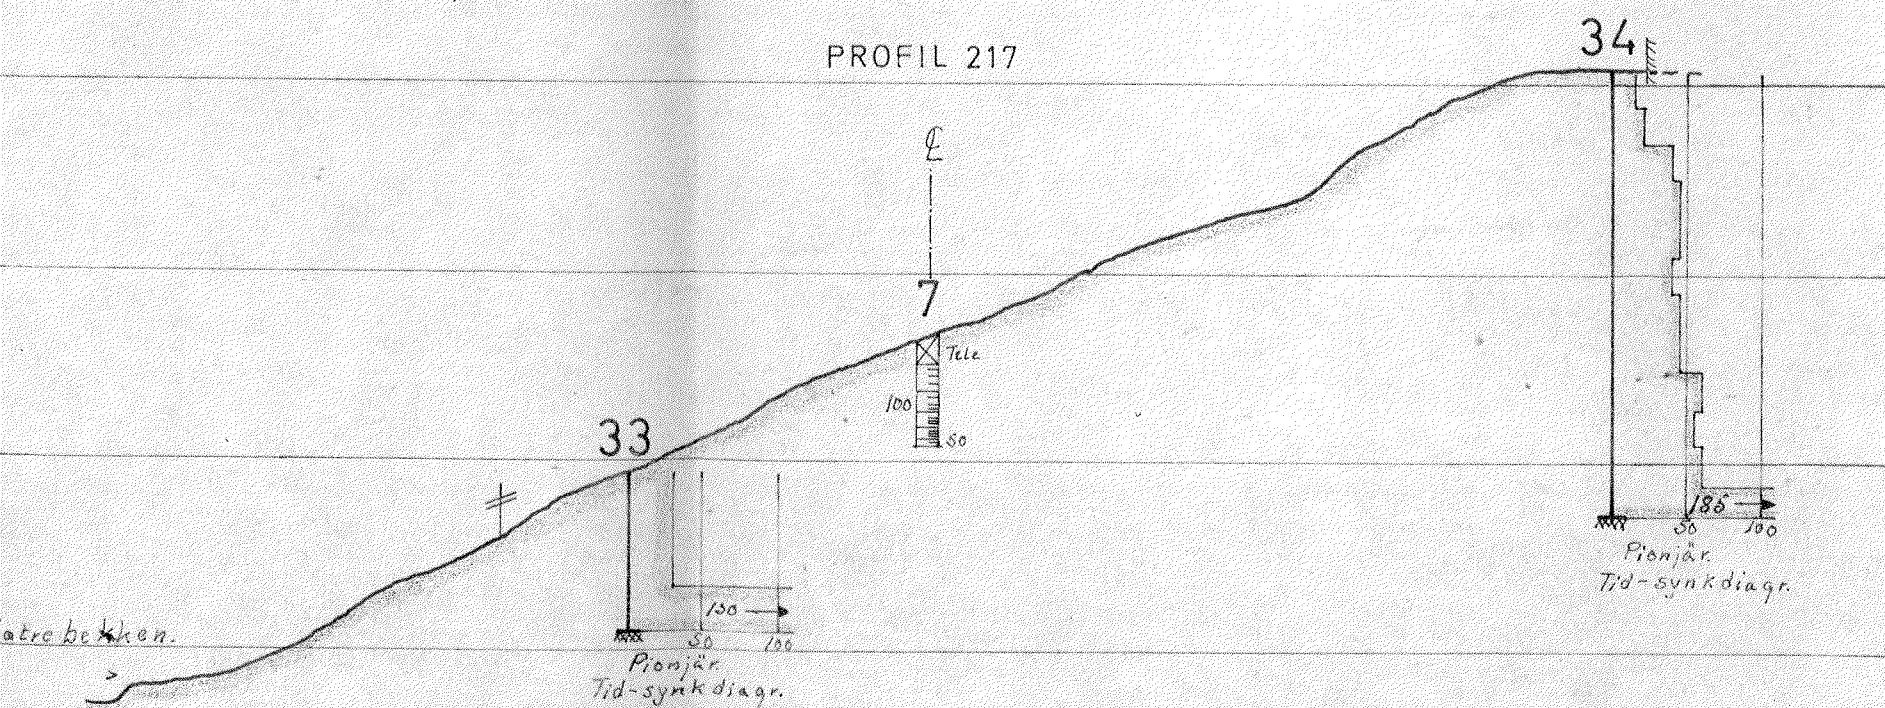

Tegningsgrunnlag:

Kart M=1:1000.

Vedlegg til rapport: 47-H/44A ov 5/1 - 1972

Profilen.

Målestokk	Boret: April 1971
1:200	Tegn.: 2/5-71. Ø. Ø.
1:1000	Saksbeh.: LG

GRUNNUNDERSØKELSE:


E 76 Notodden.

Tinnelva-Grotbekktjern.

Tegning nr.

47-H/44A-10

VEGDIREKTORATET
VEGLABORATORIET — GEOTEKNISK SEKSJON

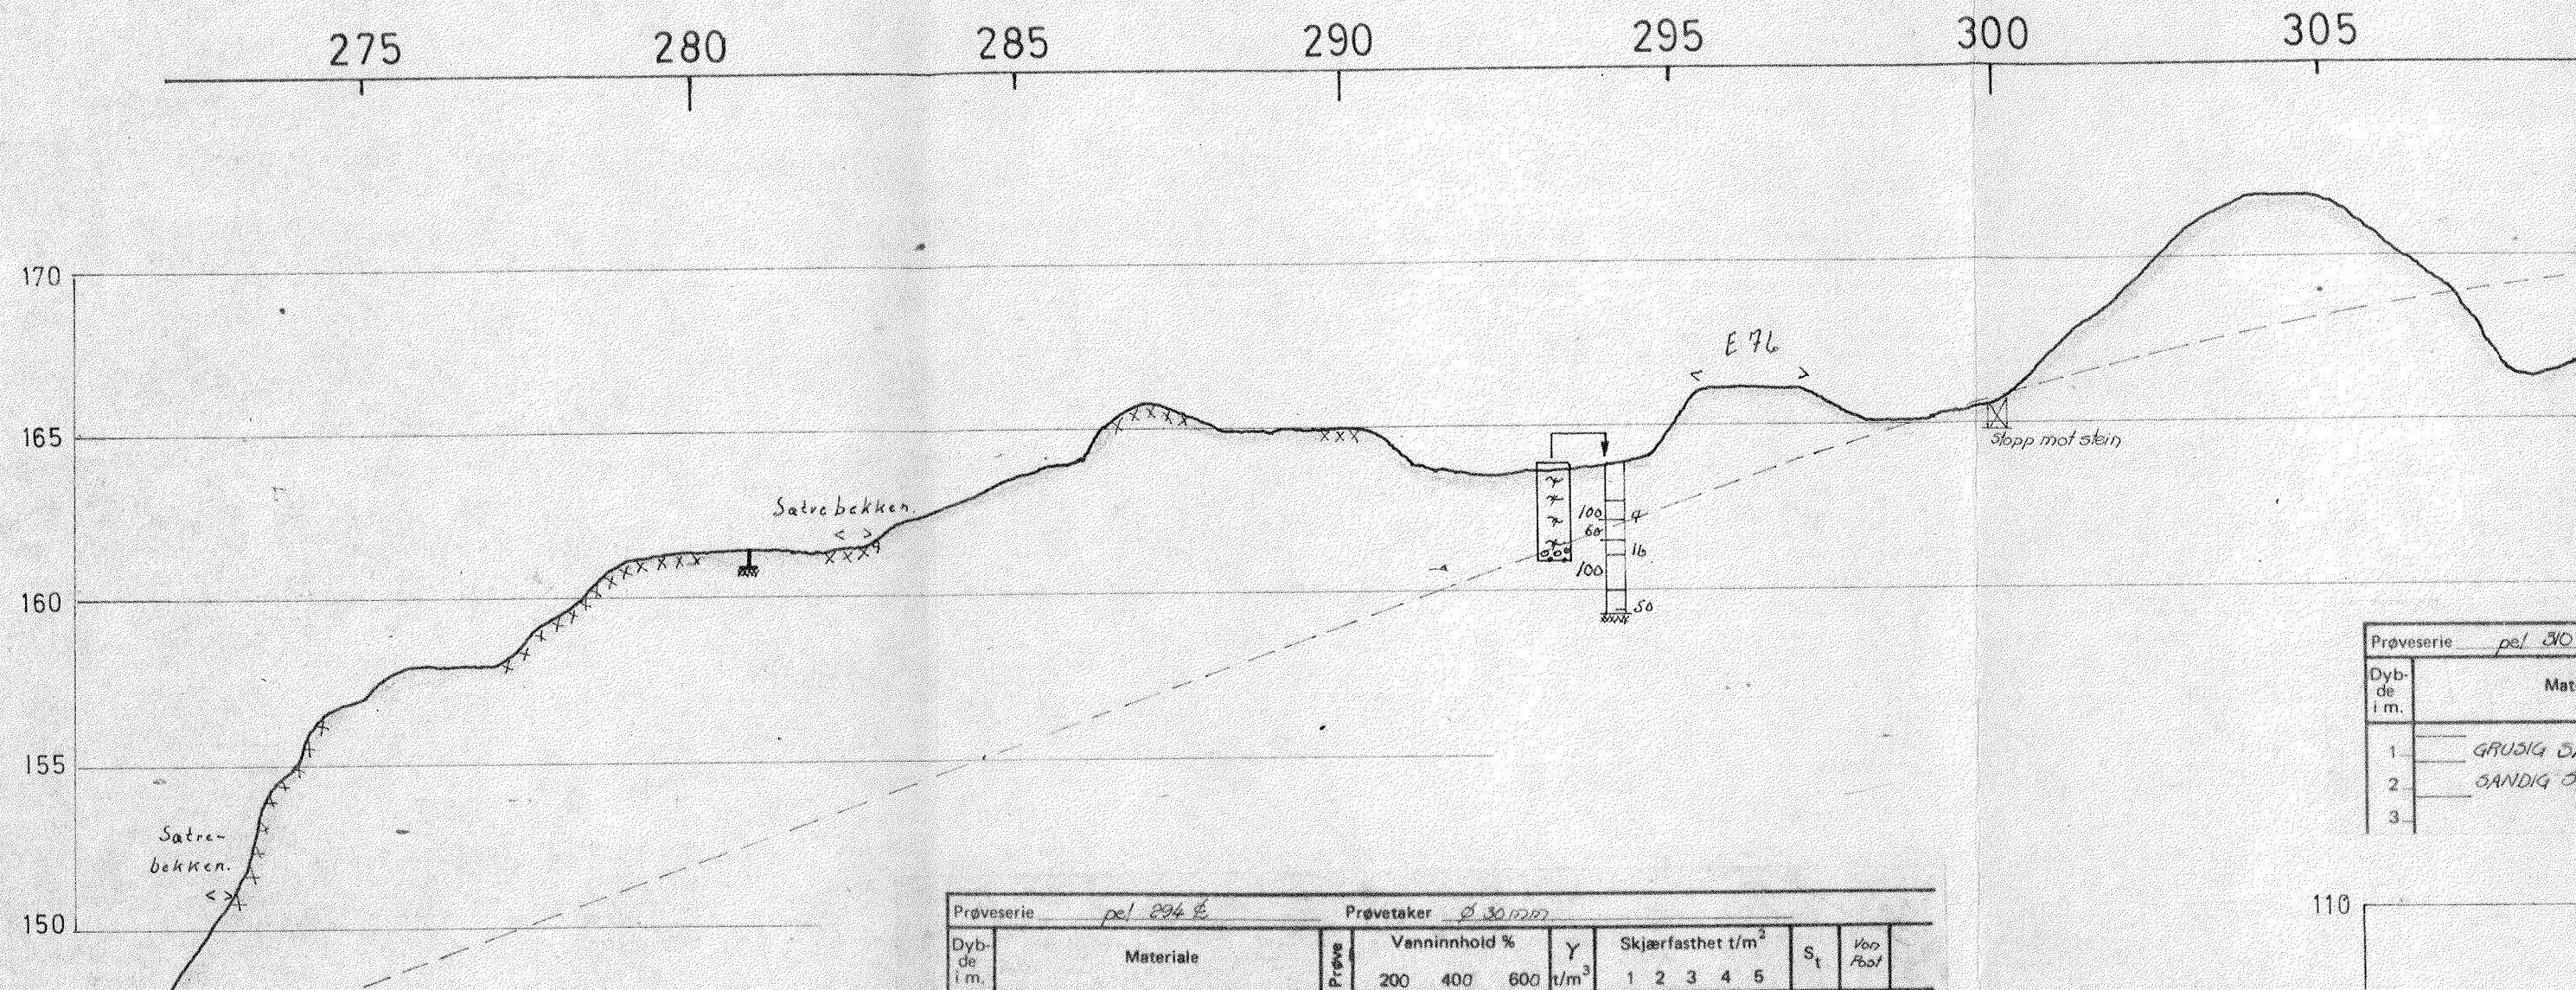

Prøveserie		pel 290
Dybde i m.	Materiale	
1	GRUDIG	SA
2	SANDIG	SA
3		

PROFIL 294

Prøveserie		Prøvetaker											
pel 294 E		Ø 30/12/72											
Dybde i m.	Materiale	Prøve	Vanninnhold %			γ t/m³	Skjærfasthet t/m²					S _t	Voo Pbot
			200	400	600		1	2	3	4	5		
1	TORV	21		.		1.21							H5
2		22		.		1.17							H3
3		23	74.5			1.53							H3
		Torv i A anslag i B											

