


ANG.: VINGEBOR 2 OG RAMSONDERING 1

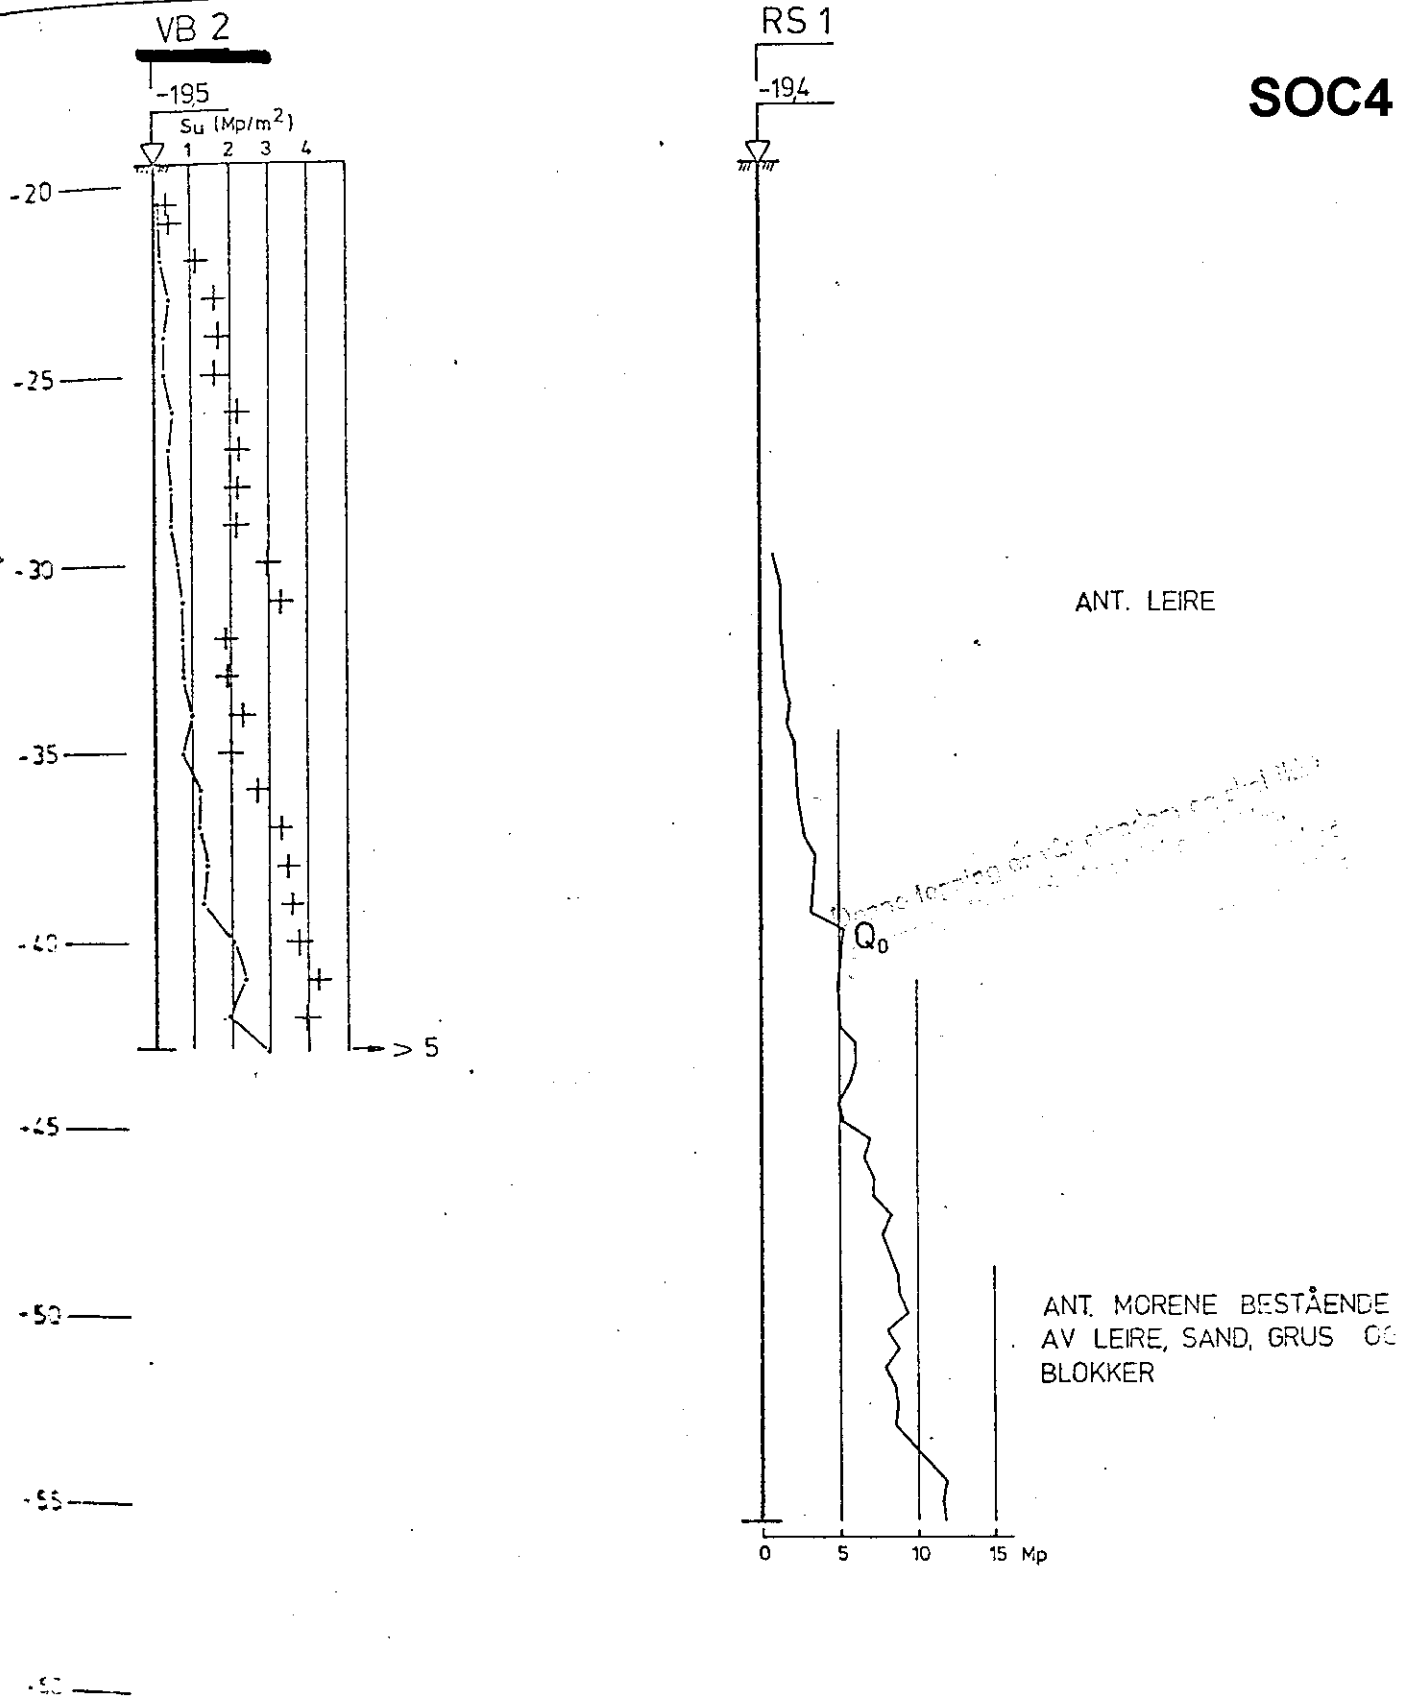

11063	22						
KONTH.	TEGNET	DATO	MÅL	SAK NR.	TEGN. NR.	REV.	
	R 9.	2573	1:200	1106R	22		