
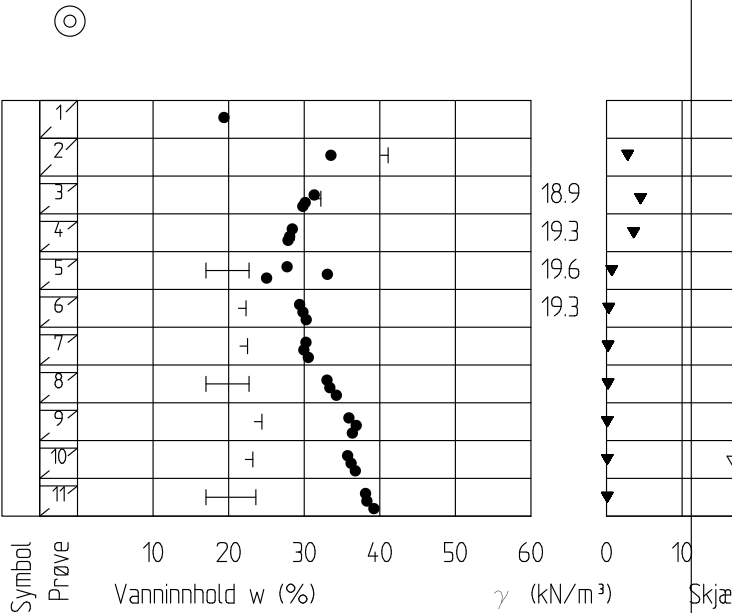


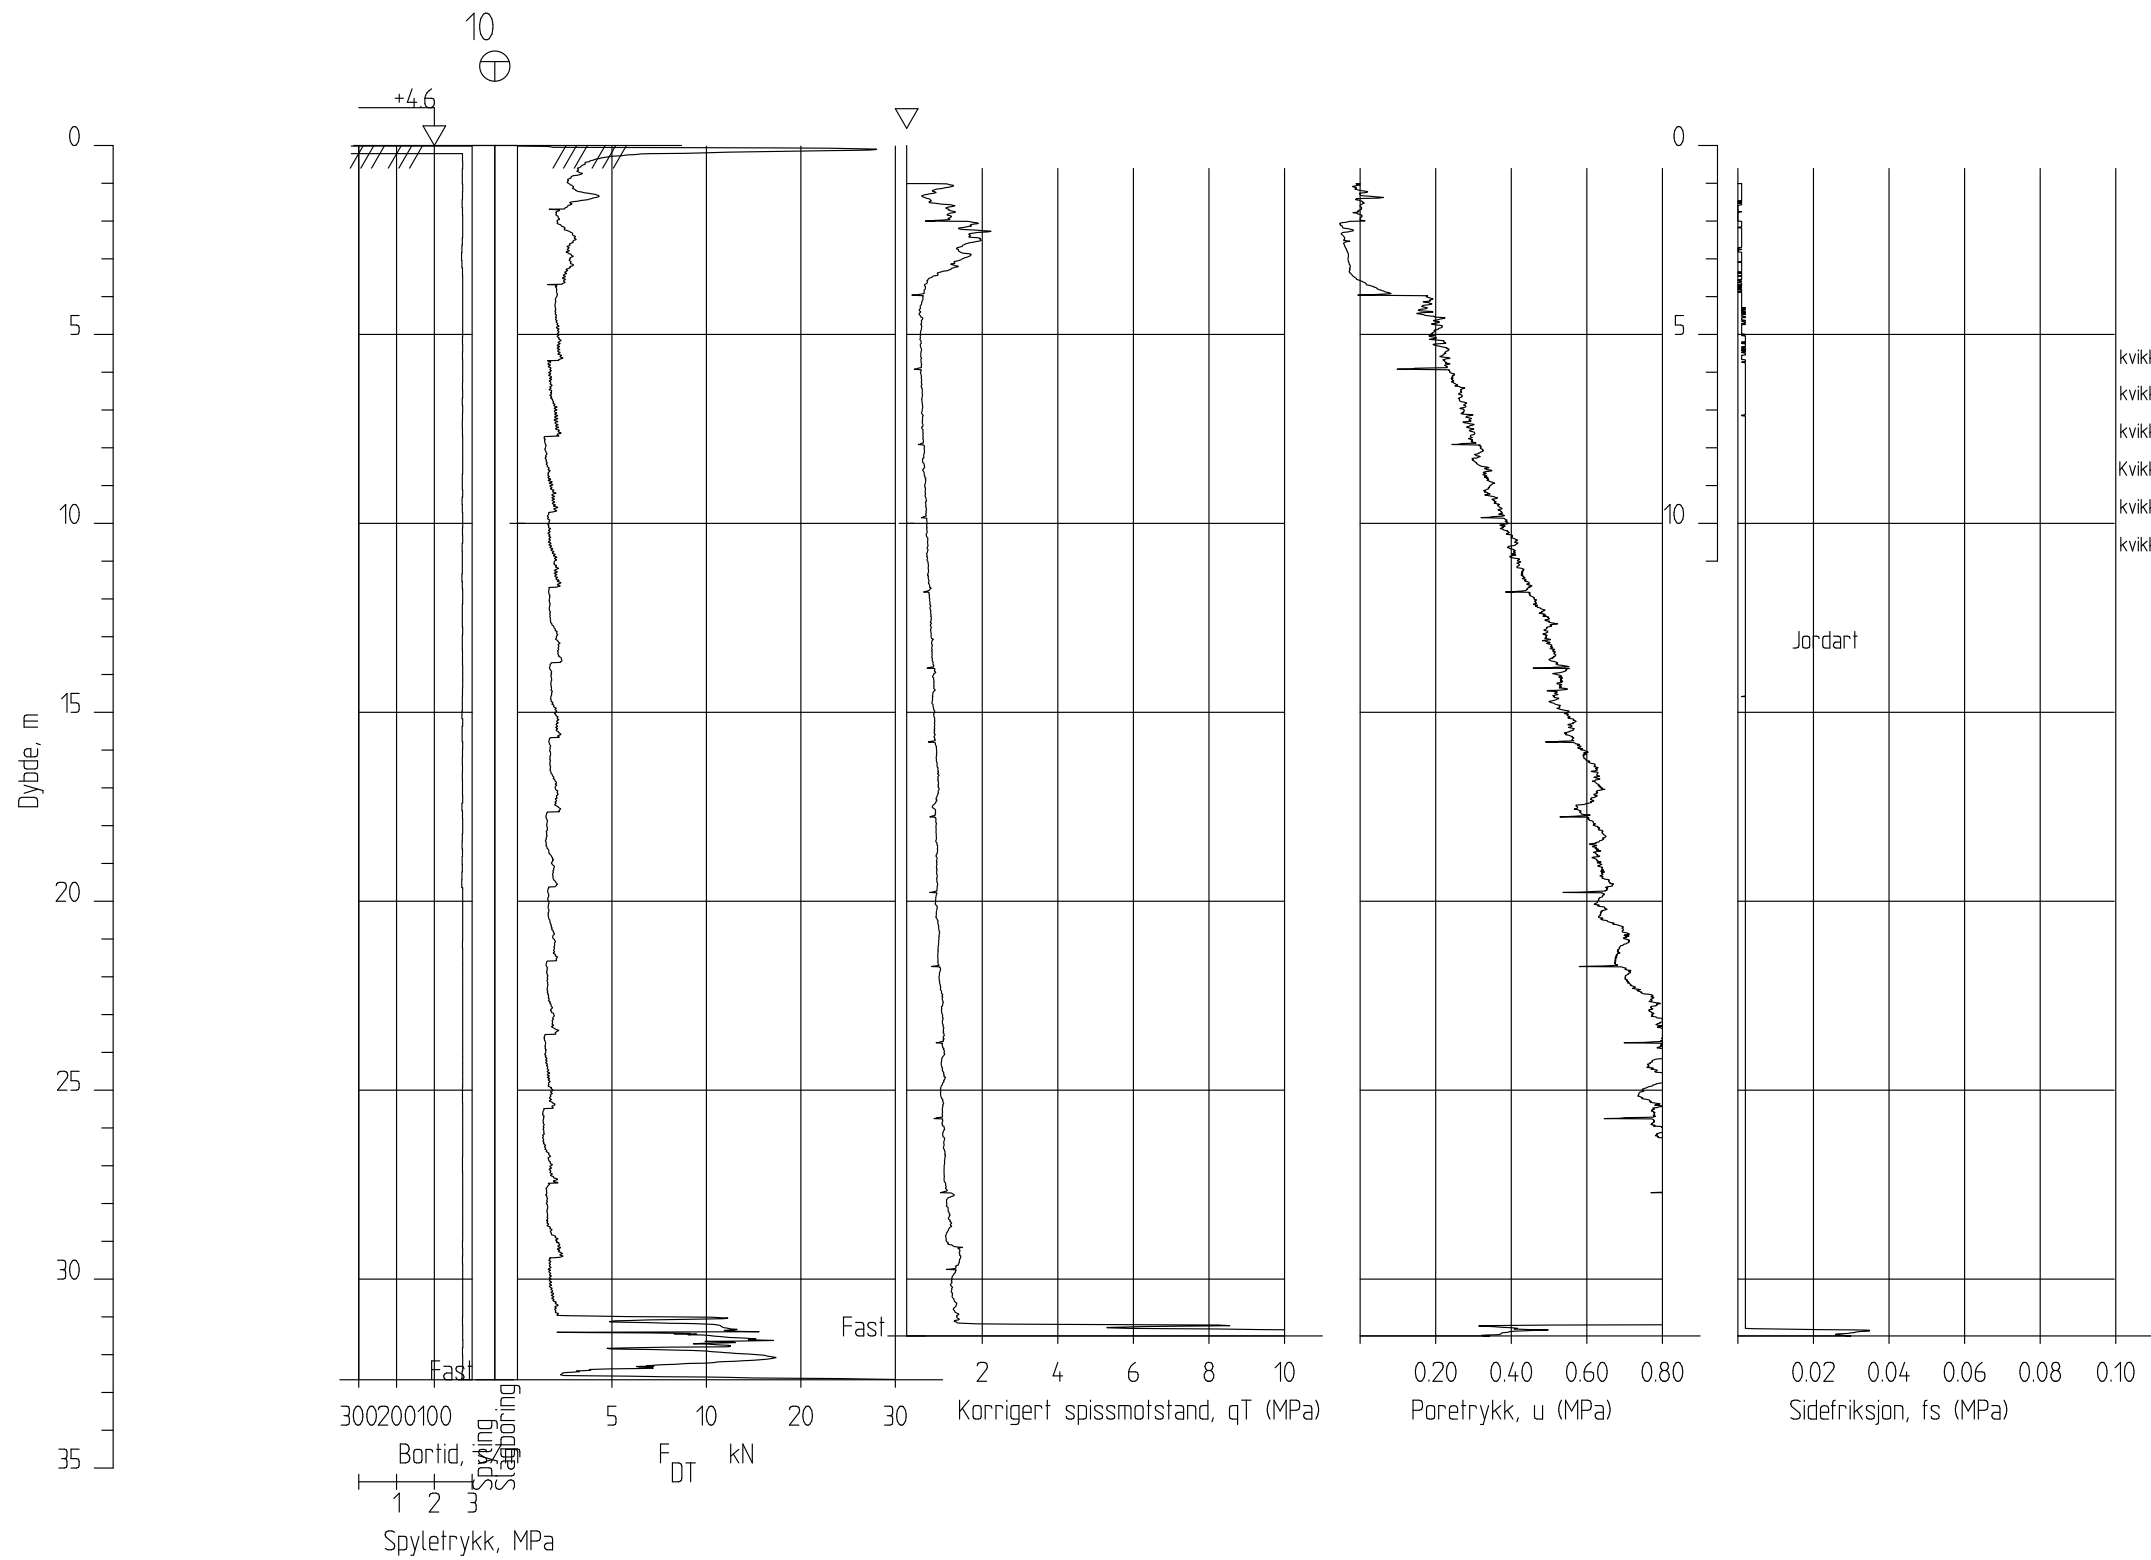

Fv208 Åby kvikkleireskred	Rapport nr. Hd1105A	Figur nr.
	Tegner	Dato:
	Kontrollert	
	Godkjent	

Totalsondering CPT-sondering Borprofil
M = 1 : 200
Dato boret :01.02.2012
Borhull 10
Posisjon: X 6539338.51 Y 536824.41
Prøvetype :