



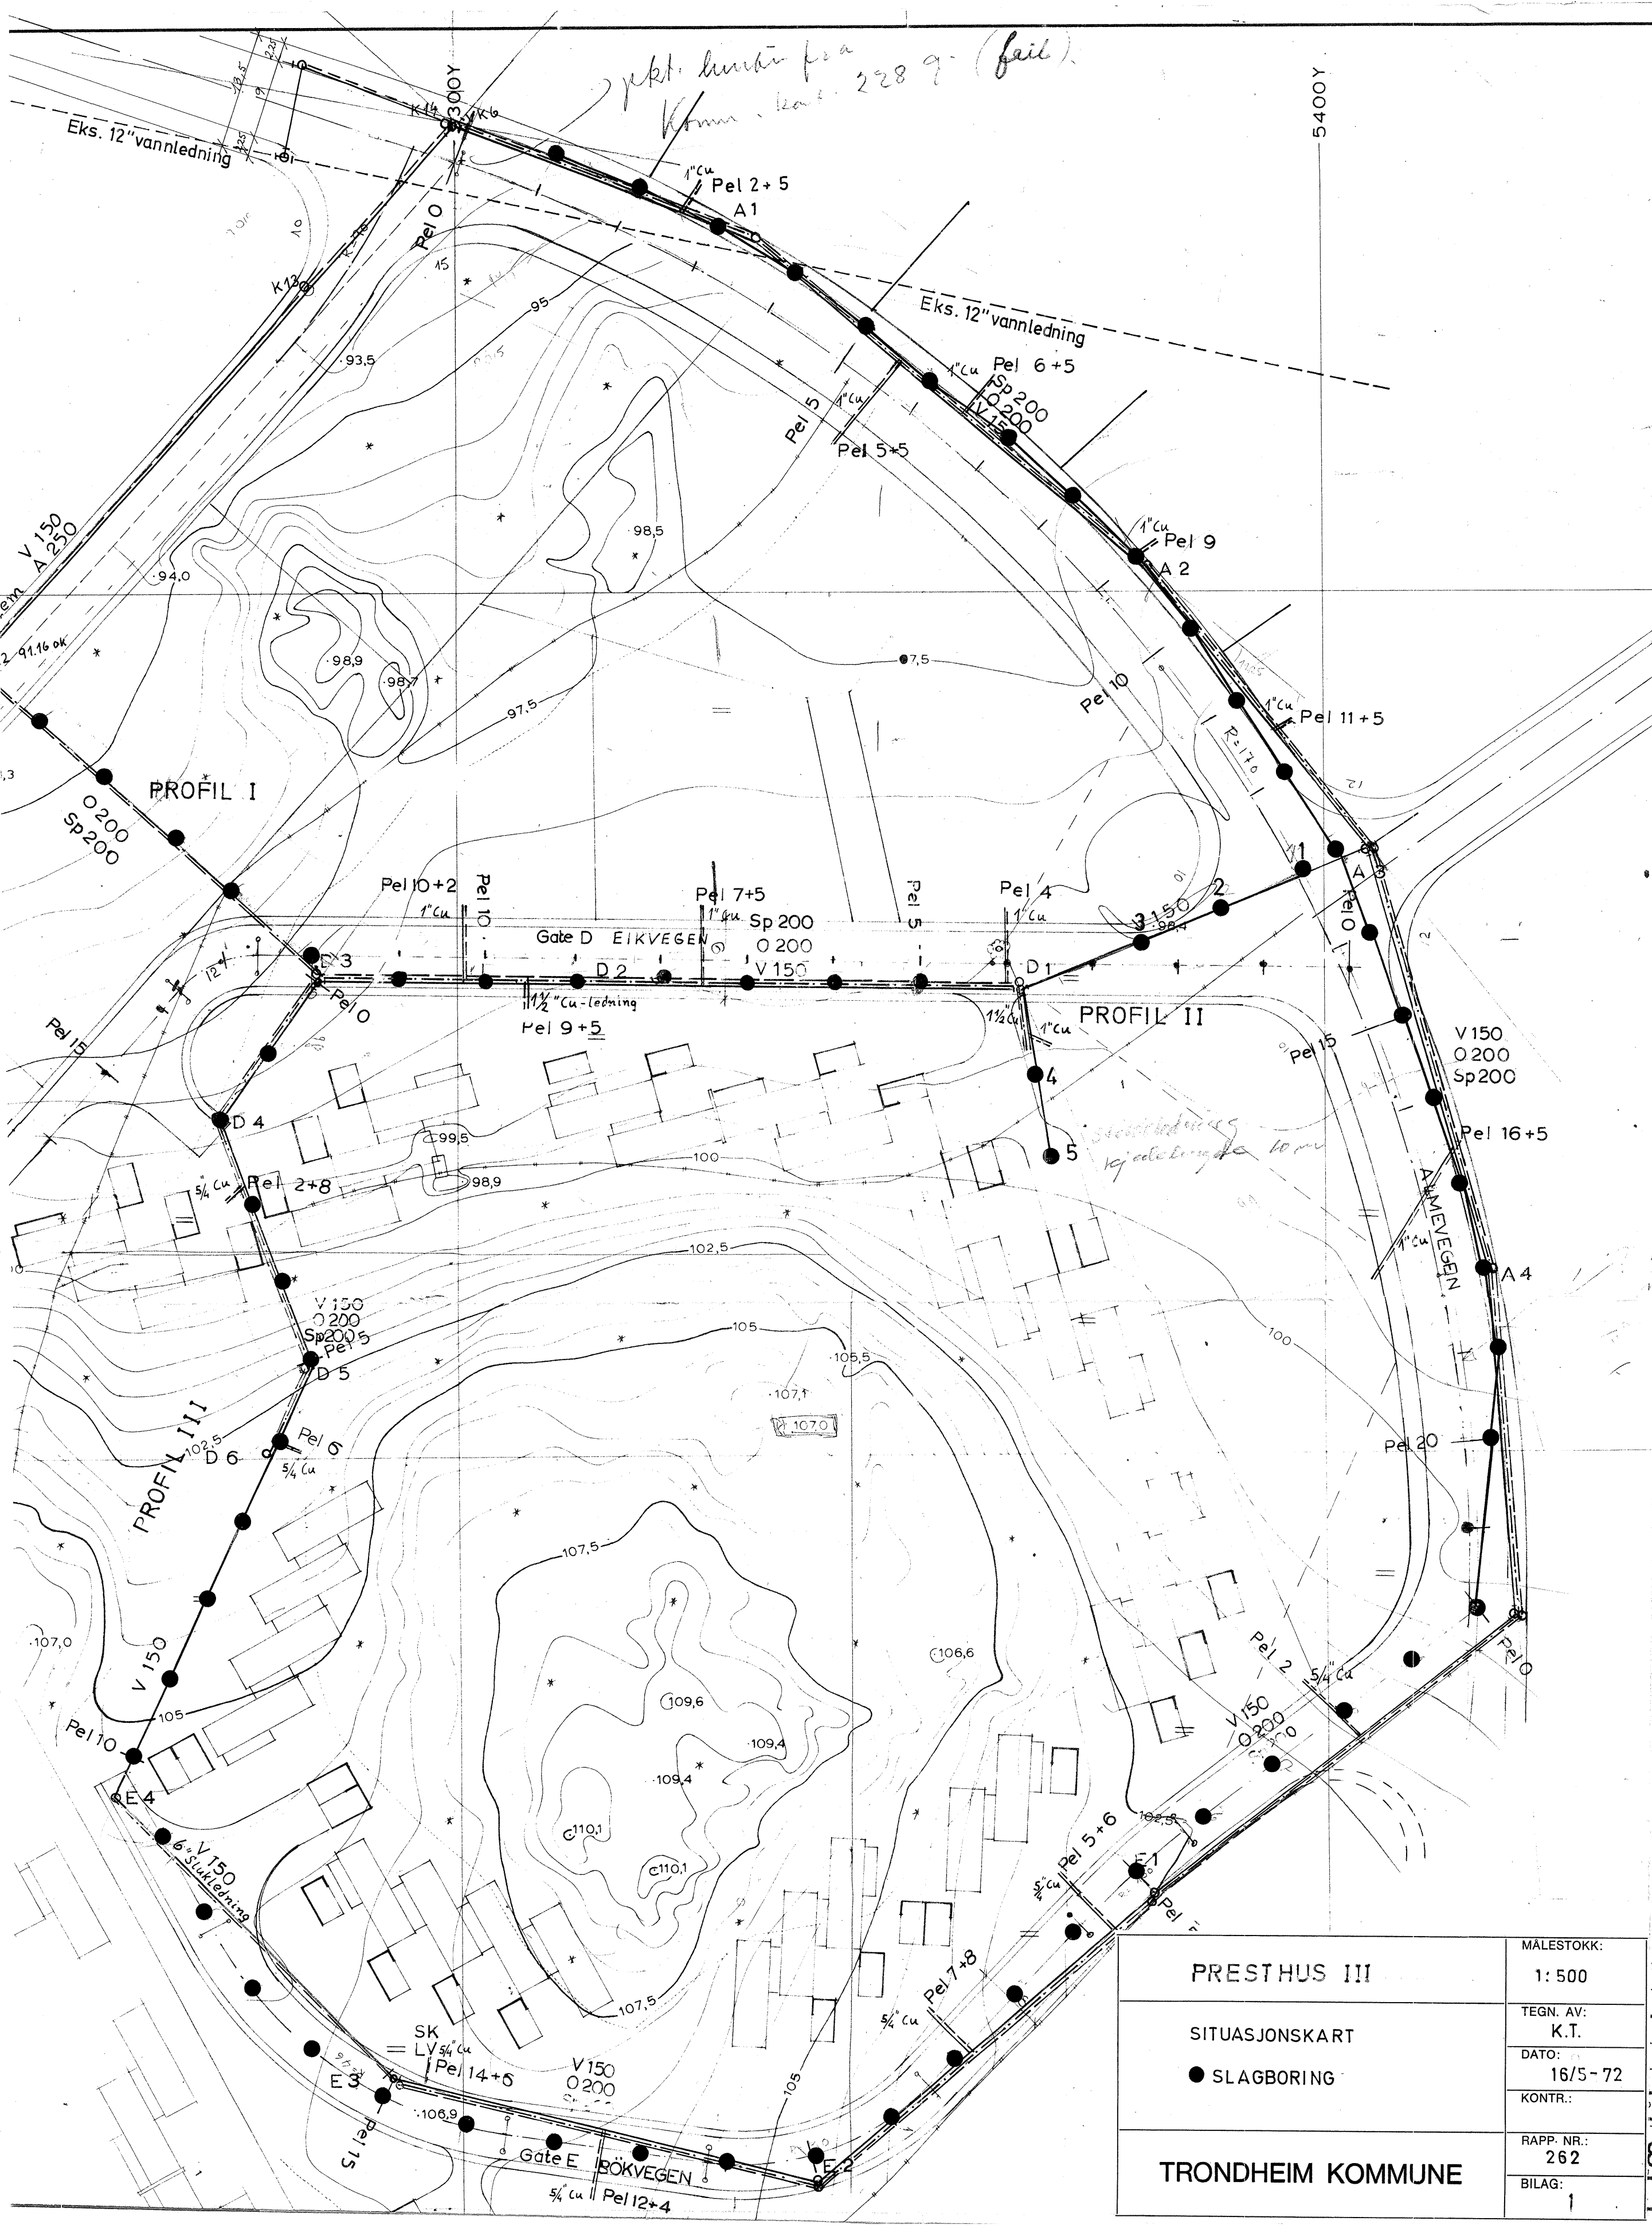


PRESTHUS III SITUASJONSKART ● SLAGBORING	MÅLESTOKK: 1: 500
	TEGN. AV: K.T.
	DATO: 16/5-72
	KONTR.:
TRONDHEIM KOMMUNE	RAPP. NR.: 262
	BILAG: 1

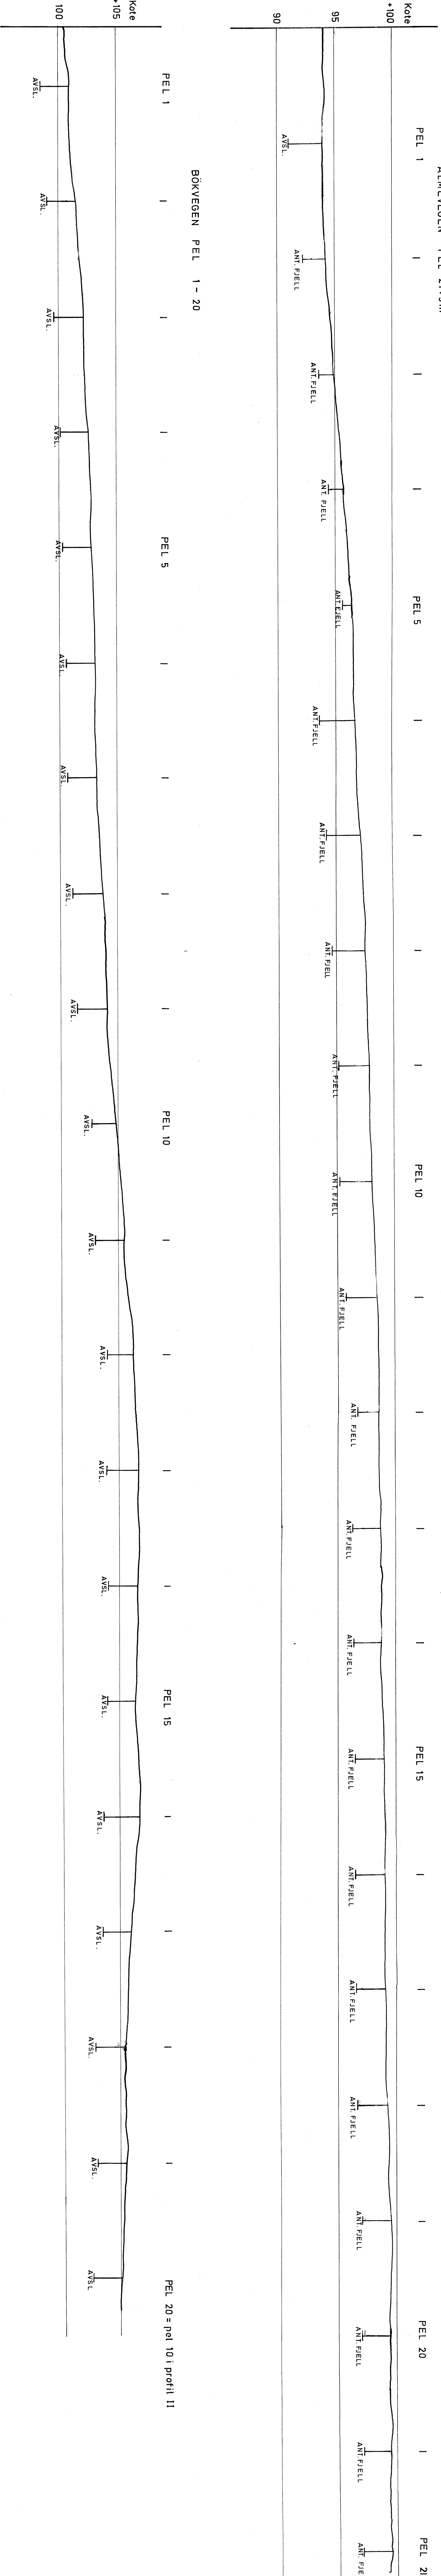


PRESTHUS III	MALESTOKK
1 : 200	
TEGN. AV:	
K. I.	
DATO:	
18/5 - 72	
KONTR:	
RAPP. NR.:	
262	
BILAG:	
2	
TRONDHEIM KOMMUNE	

PROFIL III

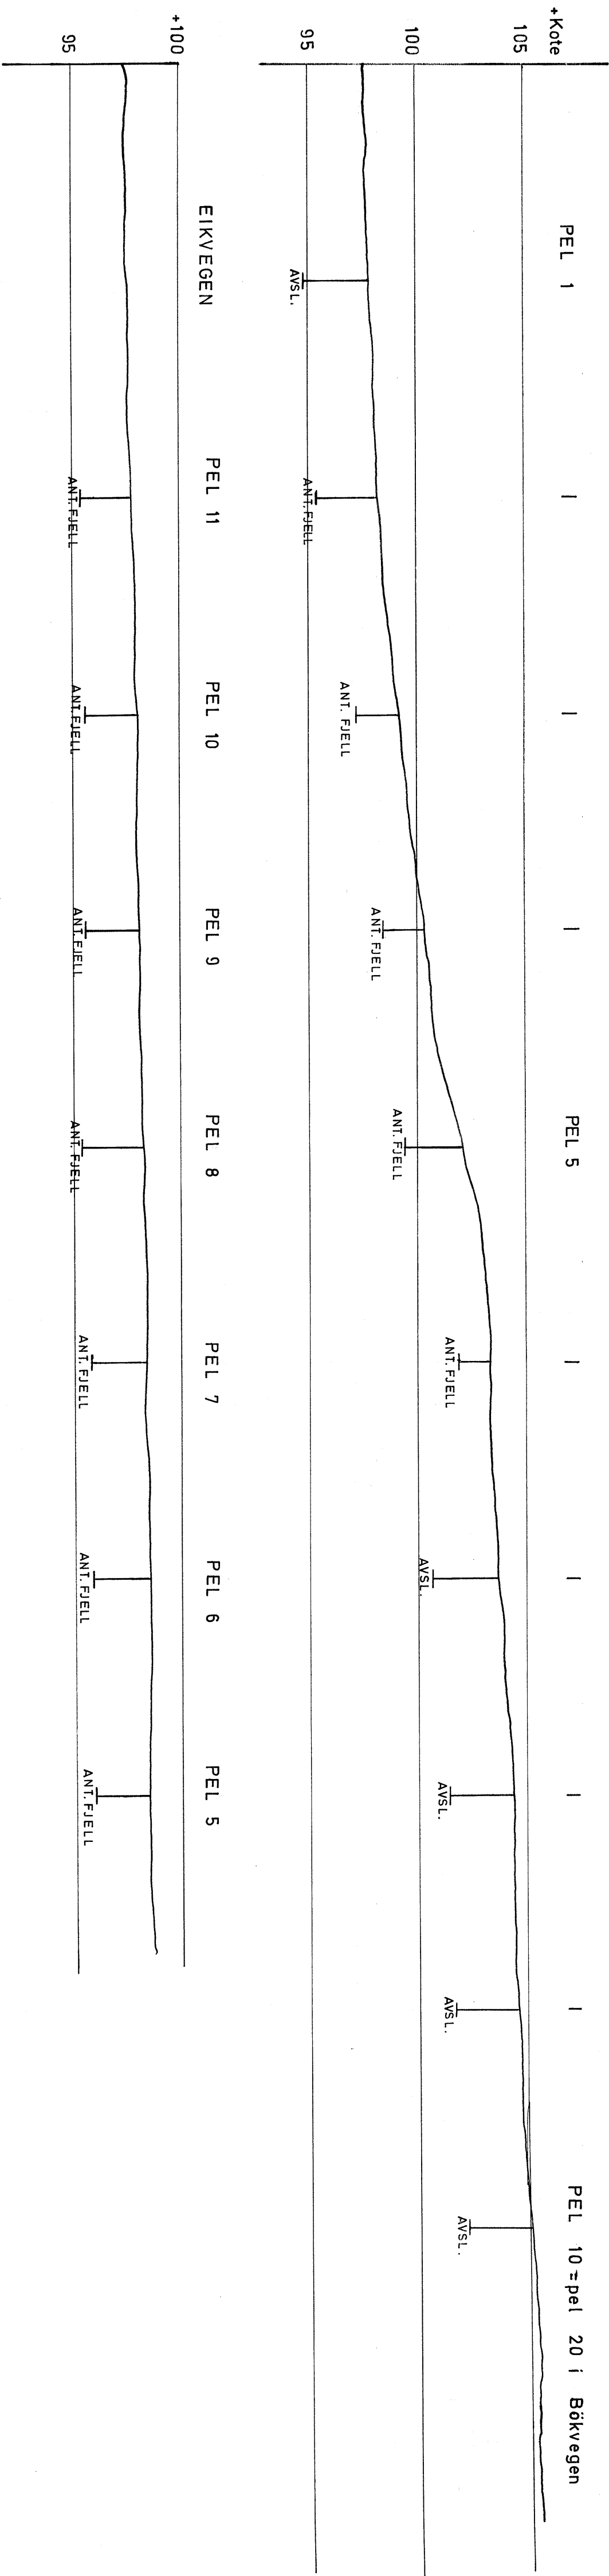


MALESTOKK:	
FRESTHUS III	1:200
LENGDEPROFILER MED BORERESULTATER	
TEGN. AV: K.T	
DATO: 15/5-72	
KONTR.:	
RAPP. NR.: 262	
BILAG: 3	
TRONDHEIM KOMMUNE	

PROFIL I

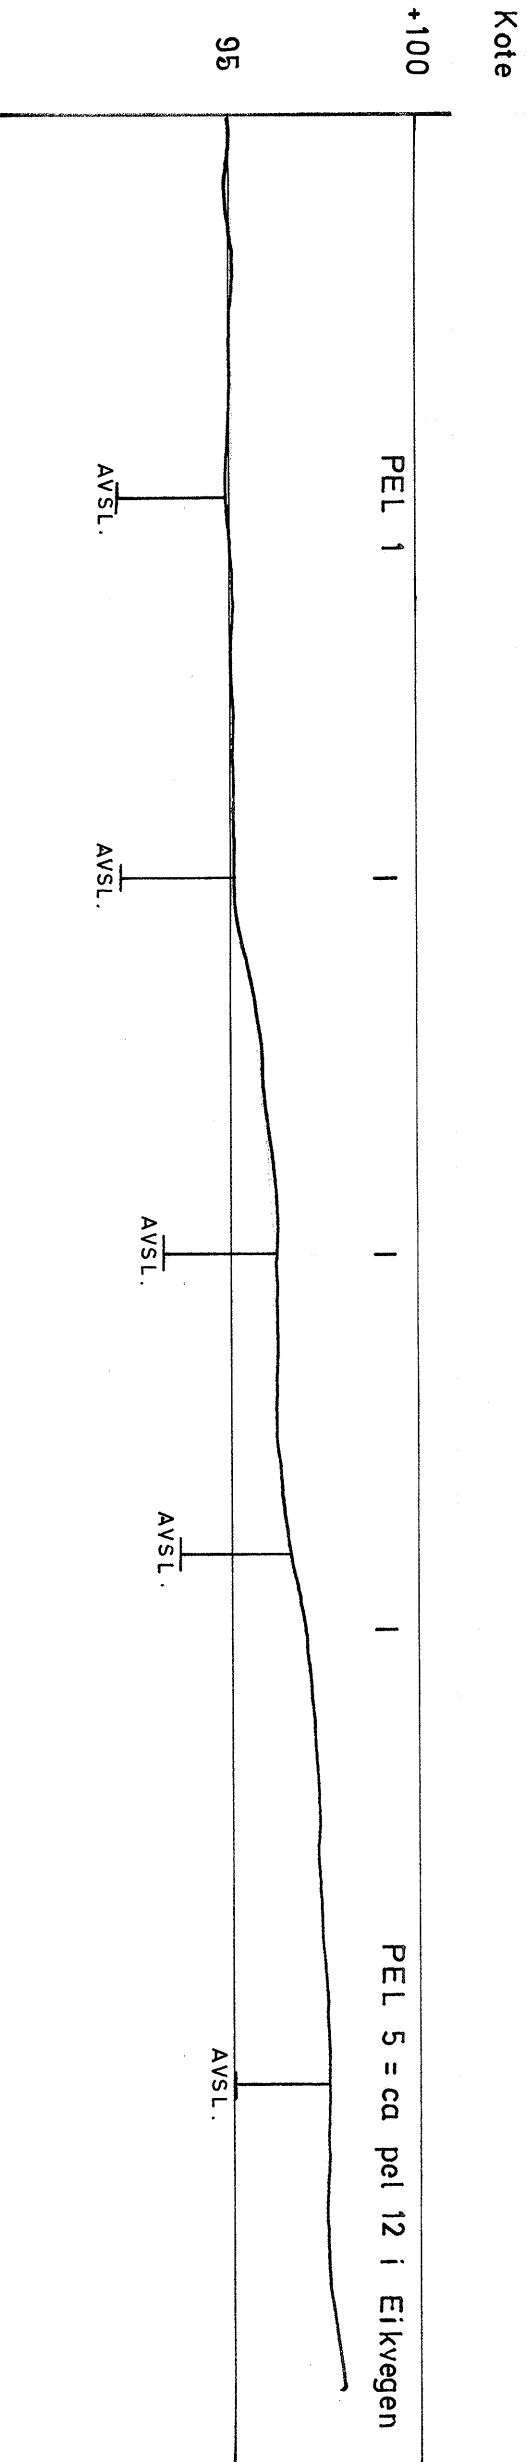

PROFIL II

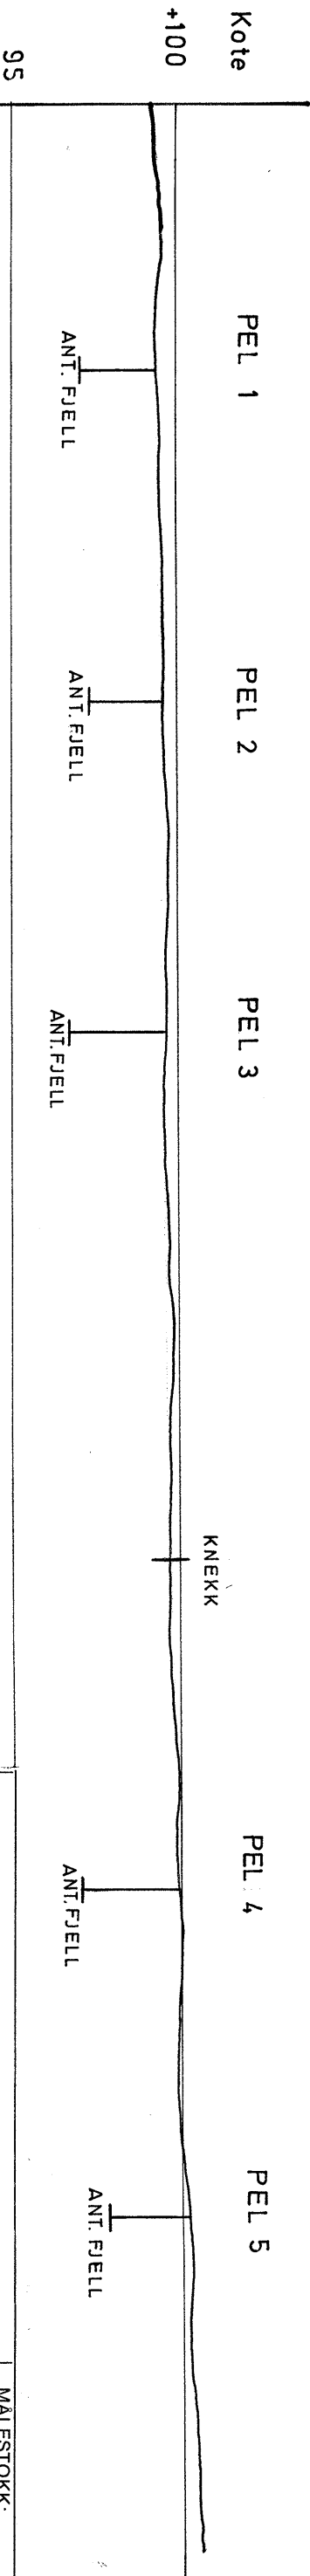

PRESTHUS IIII		MALESTOKK:	
LENGDEPROFIL MED BORERESULTATER		TEGN. AV: K.T.	
		DATO: 18/ 5 -72	
		KONTR.:	
		RAPP. NR.: 262	
		BILAG: 4	
TRONDHEIM KOMMUNE			