



PROFIL B



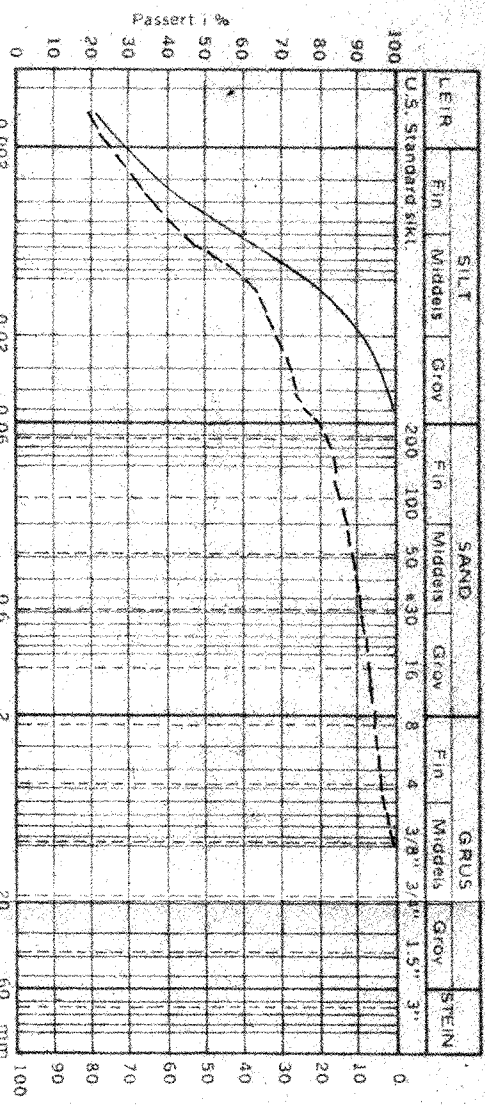



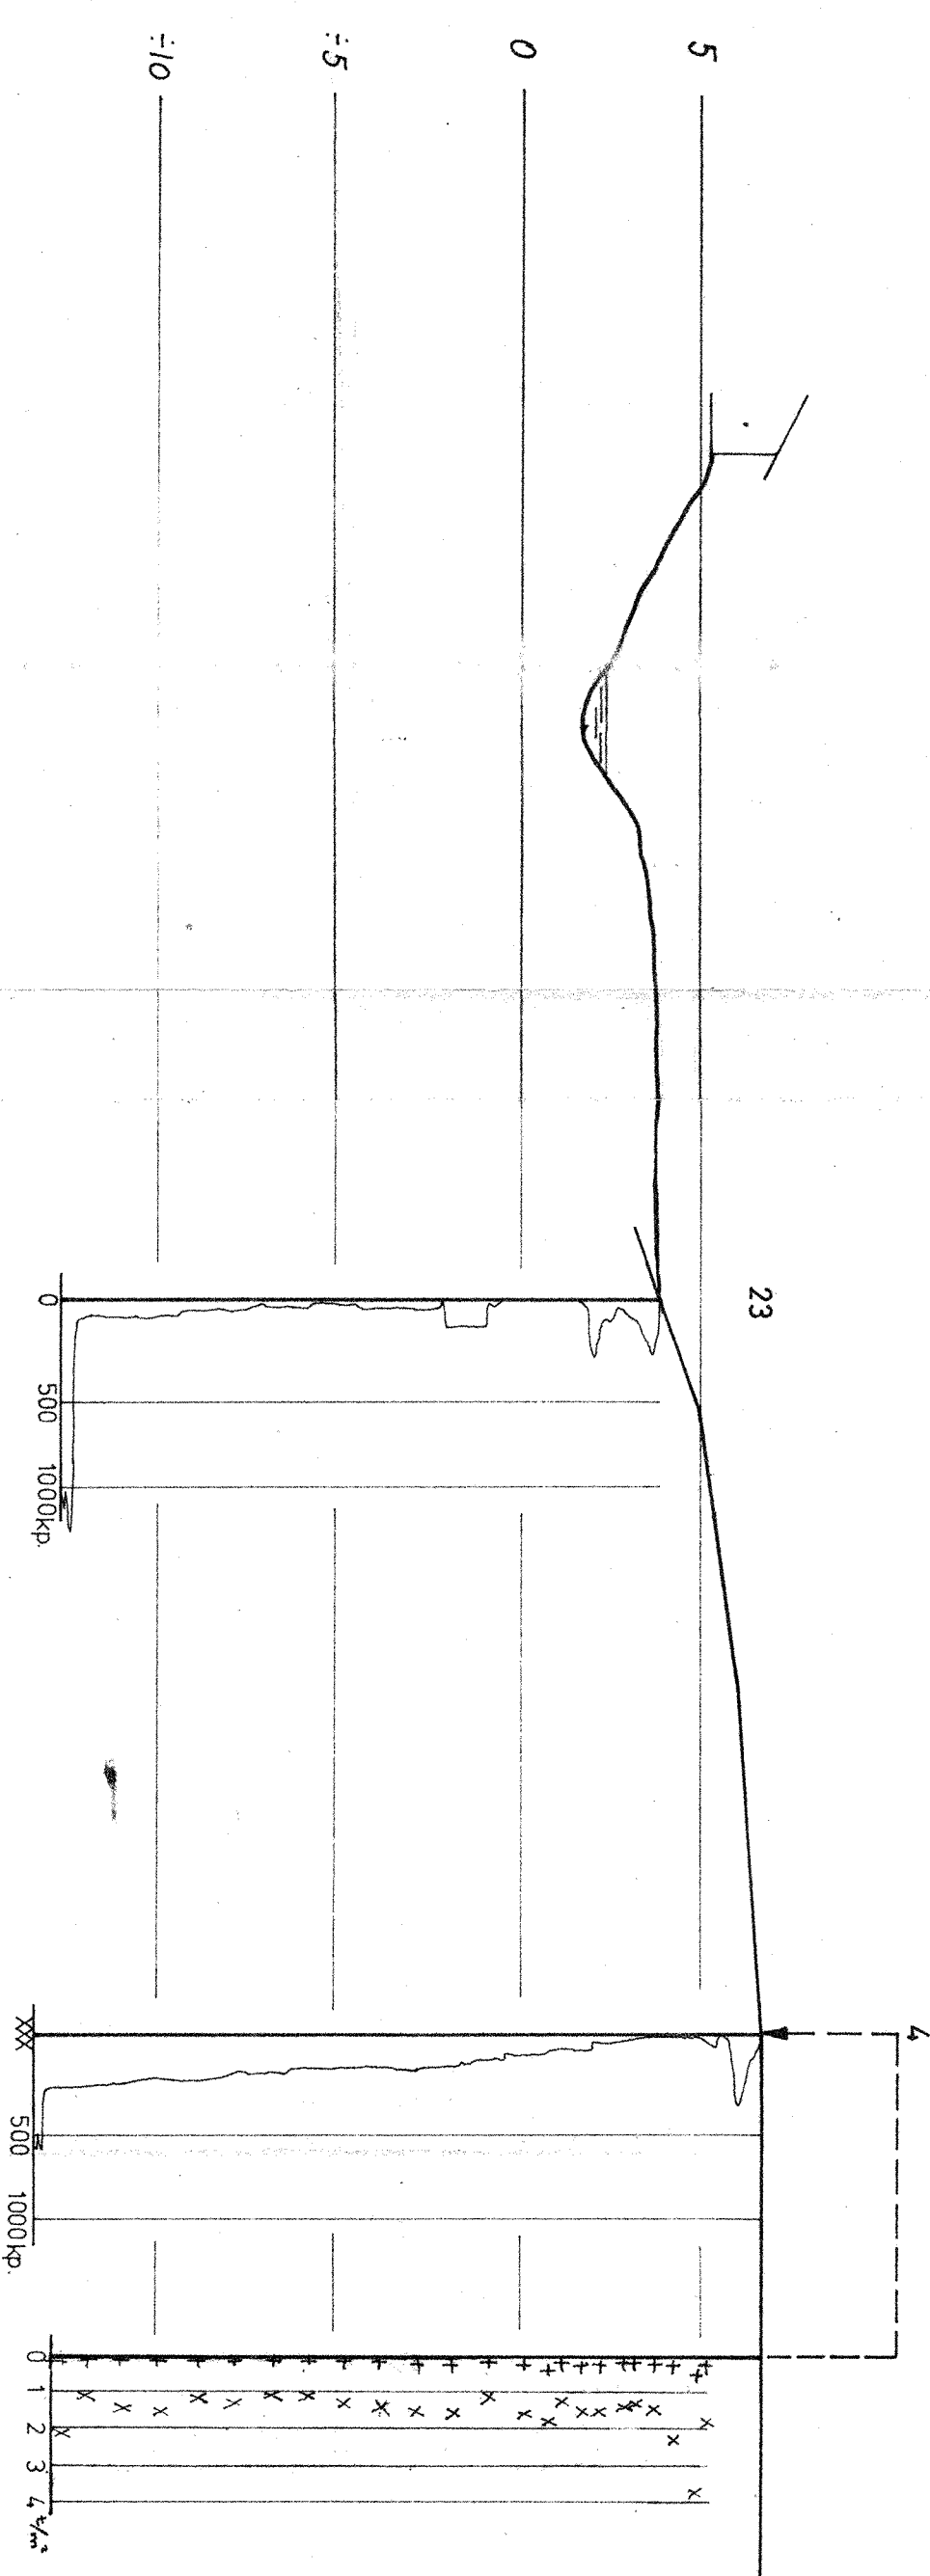



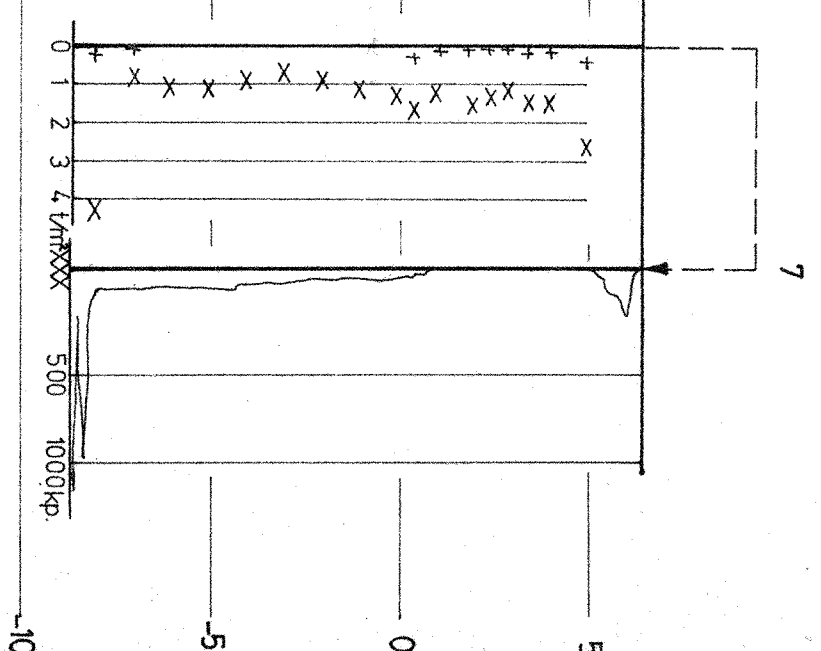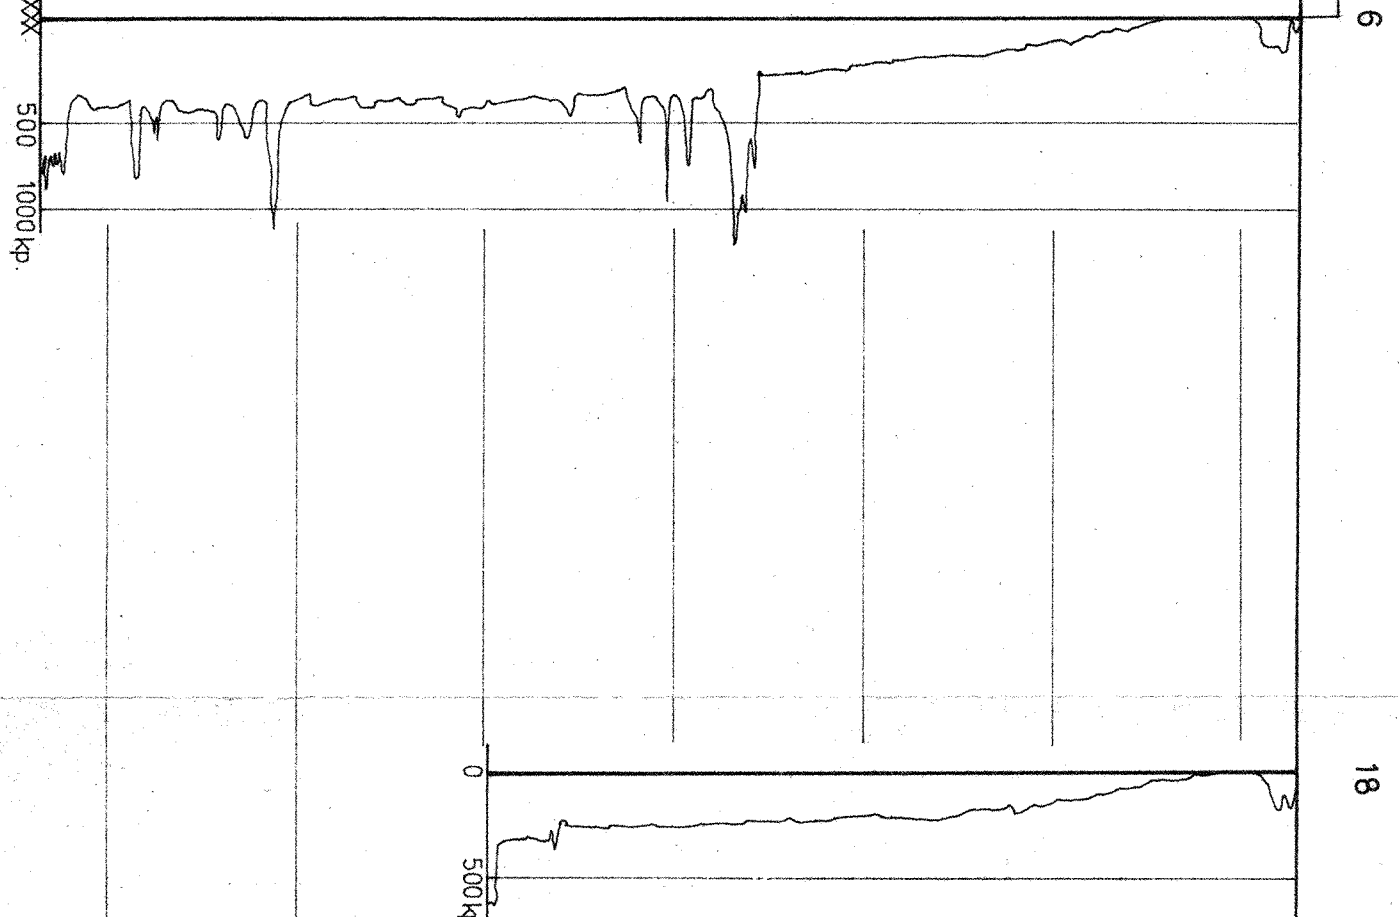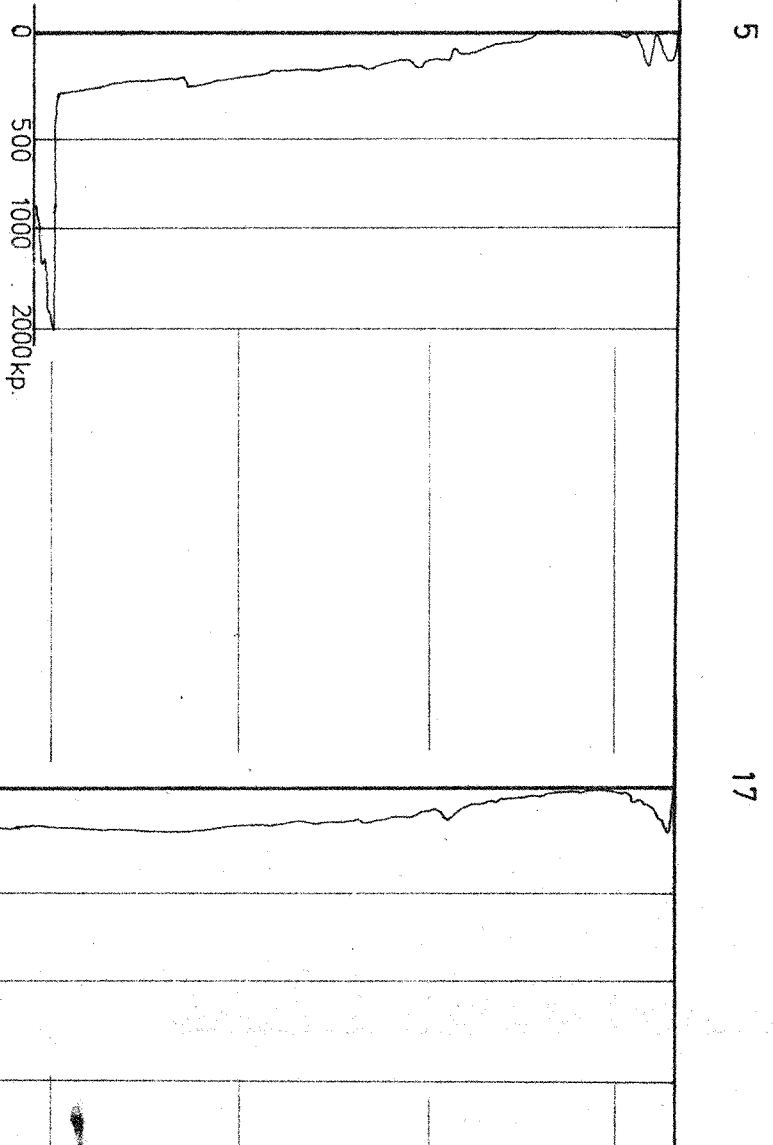

Kart fra Statens bygge-og eiendomsdir

Profil B

Tomt ved Billingstad for
Statens bilskakkynndige i
Asker og Bærum