



PROFIL F

28

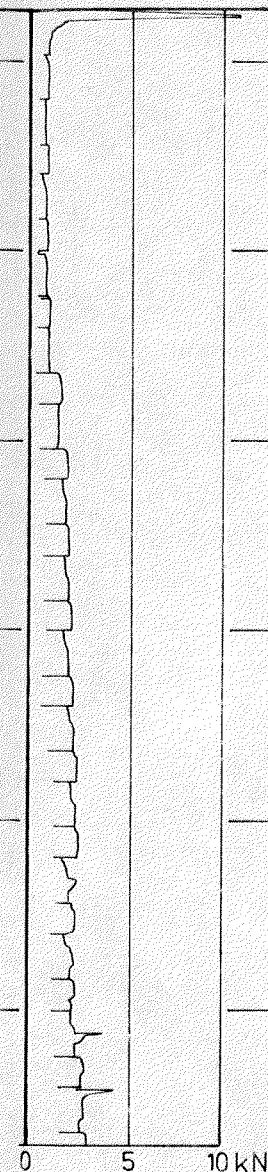

27

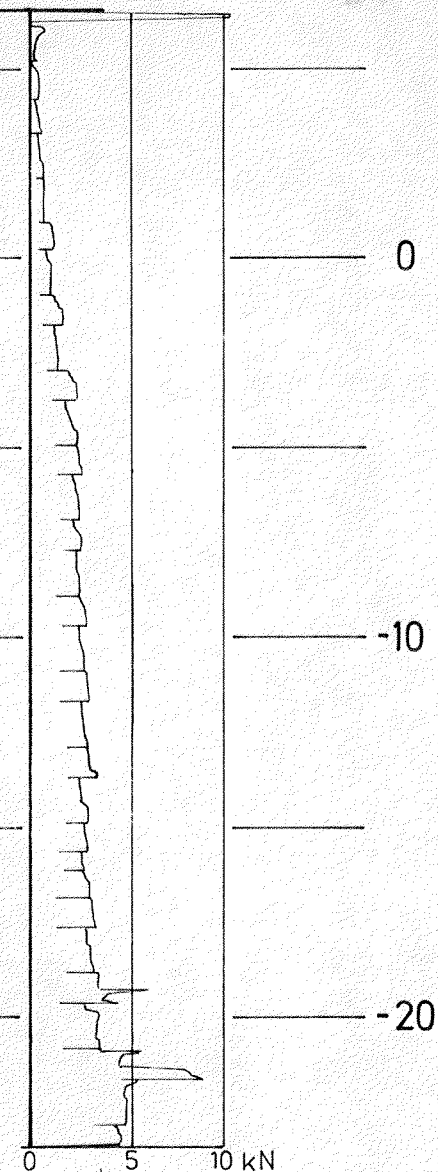

Tegningsgrunnlag:

Vedlegg til rapport: C-529A nr. 2, 5.4.79.

Tverrprofil m/boringer Profil F	Målestokk 1: 200	Boret: 12.02.79 B.R
		Tegn.: 06.03.79 B.E.P
GRUNNUNDERSØKELSE: Biltilsynet Asker og Bærum på Billingstad	Saksbeh.: <i>AE</i>	
	Tegning nr. C 529A - 08	

