



Skravert område markerer hvor grunnforsterkning foreslås anvendt.

Plan

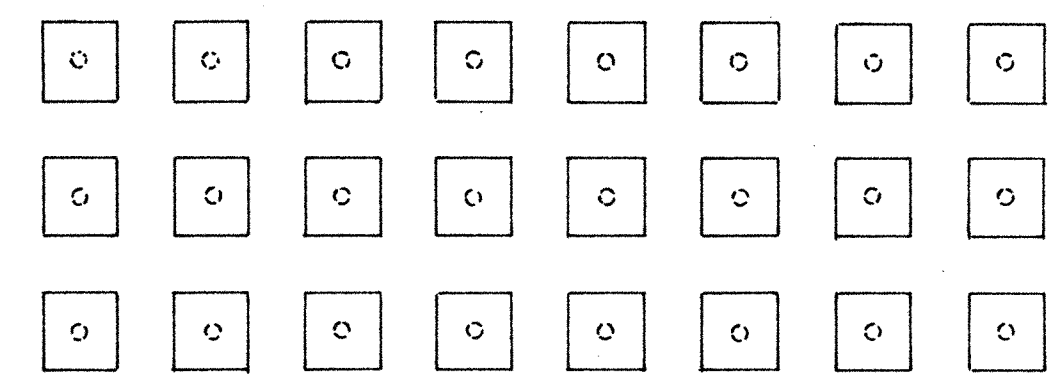

Snitt

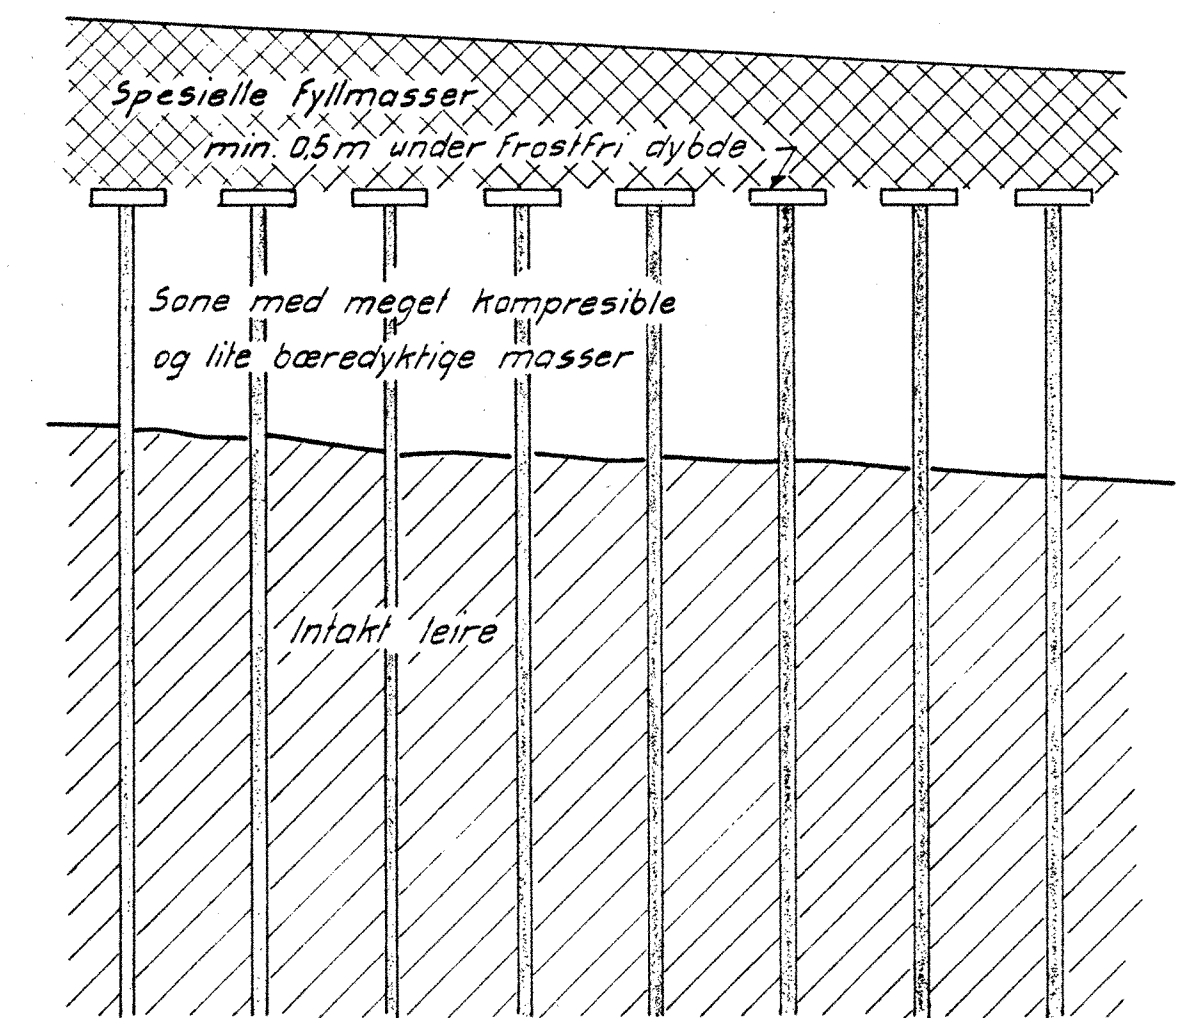

<u>Björvika</u> Forslag til grunnforsterkning med peler.	Skala 1:1000	Dato aug. 60. S. Ch.
Oslo kommune DEN GEOTEKNISKE KONSULENT	R. 45	55 bilag