

**Pel 80-83**


Alnabru Sentralskiftest  
Tverrprofiler  
Reiningsgruppe 1etappe

N. S. B. Oslo Sentralstasjon  
Oslo 2614 1966  
Olav Strind  
Overingeniør

Målestokk 1:200  
Tegn. 14-4-66 W. Sandvik  
Frac. - F.  
Ktr. '84 - E.G.

O.S. a.52/7-11  
Ersattet av:




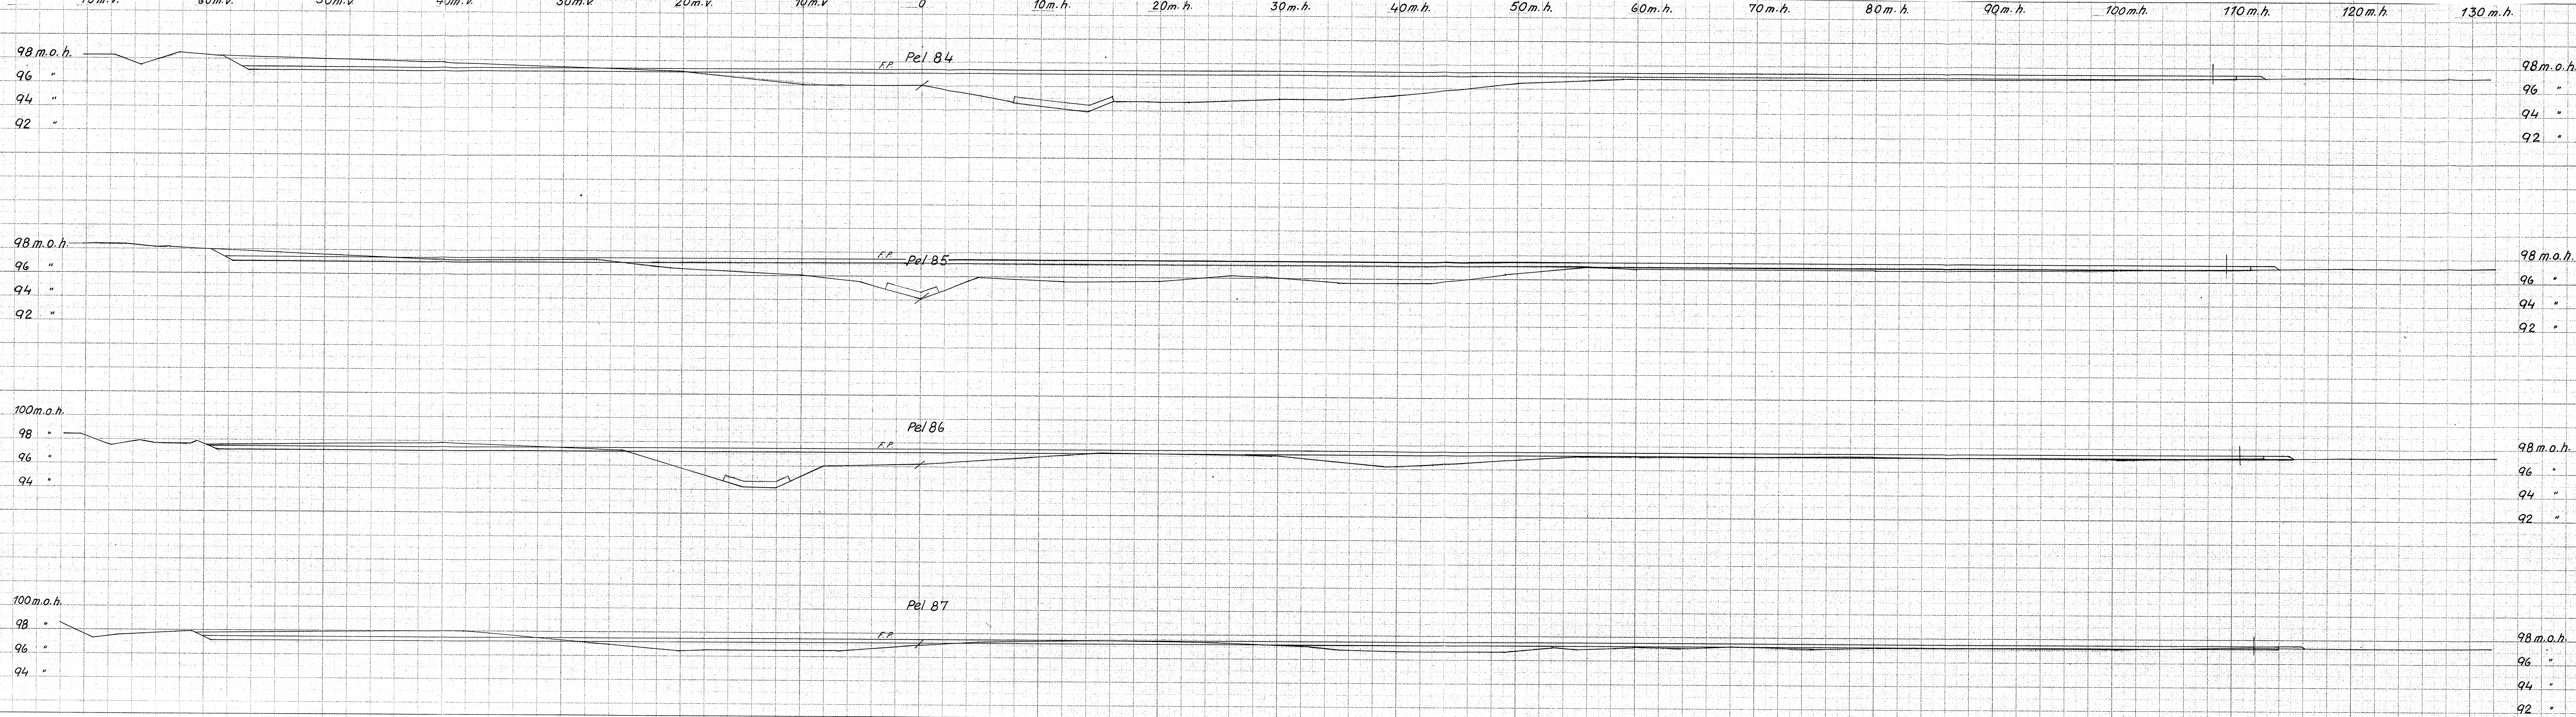

**Pel 84-87**

Alnabru Sentralskiftest Tverrprofiler Retningsgruppe tetappe	Målestokk	Tegn 44-66/12.2.11
	1:200	1:200
N. S.B. Oslo Sentralstasjon Oslo 28/4 1966 Ole Ström Overingeniør	O.S.a. 52/7-12	



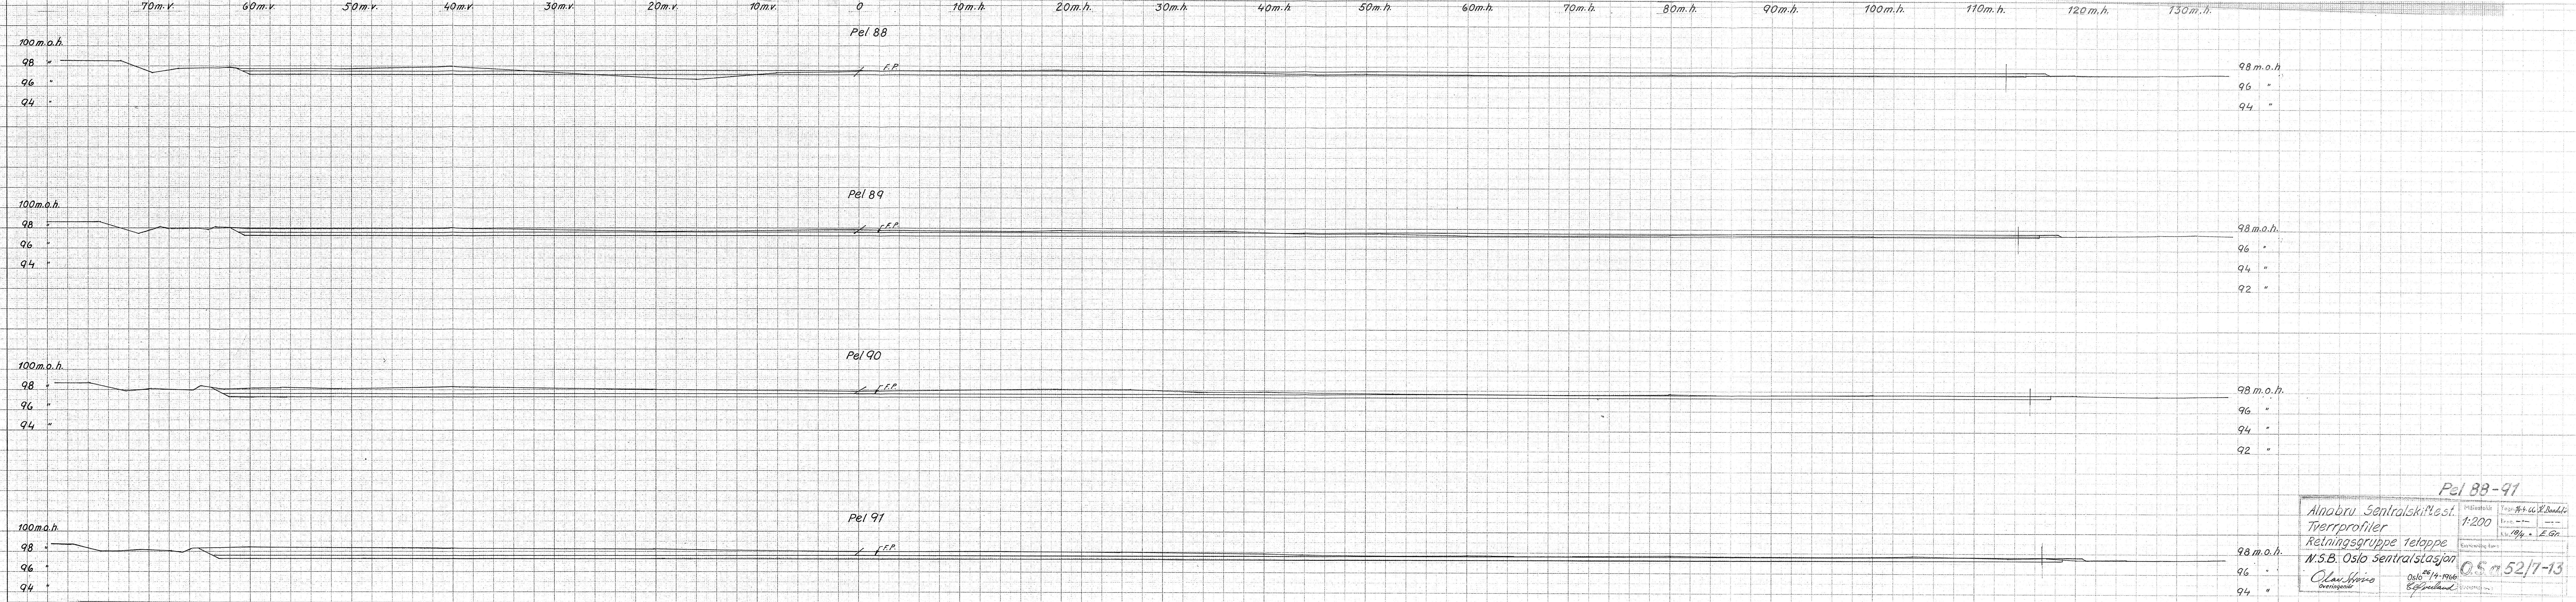


**Pel 88-91**

Alnabru Sentralskiftet  
Tverrprofiler  
Retningsgruppe Telappe  
N.S.B. Oslo sentralstasjon


Oslo 26/4-1966  
E. Gr.

OS 52/7-13




 



 



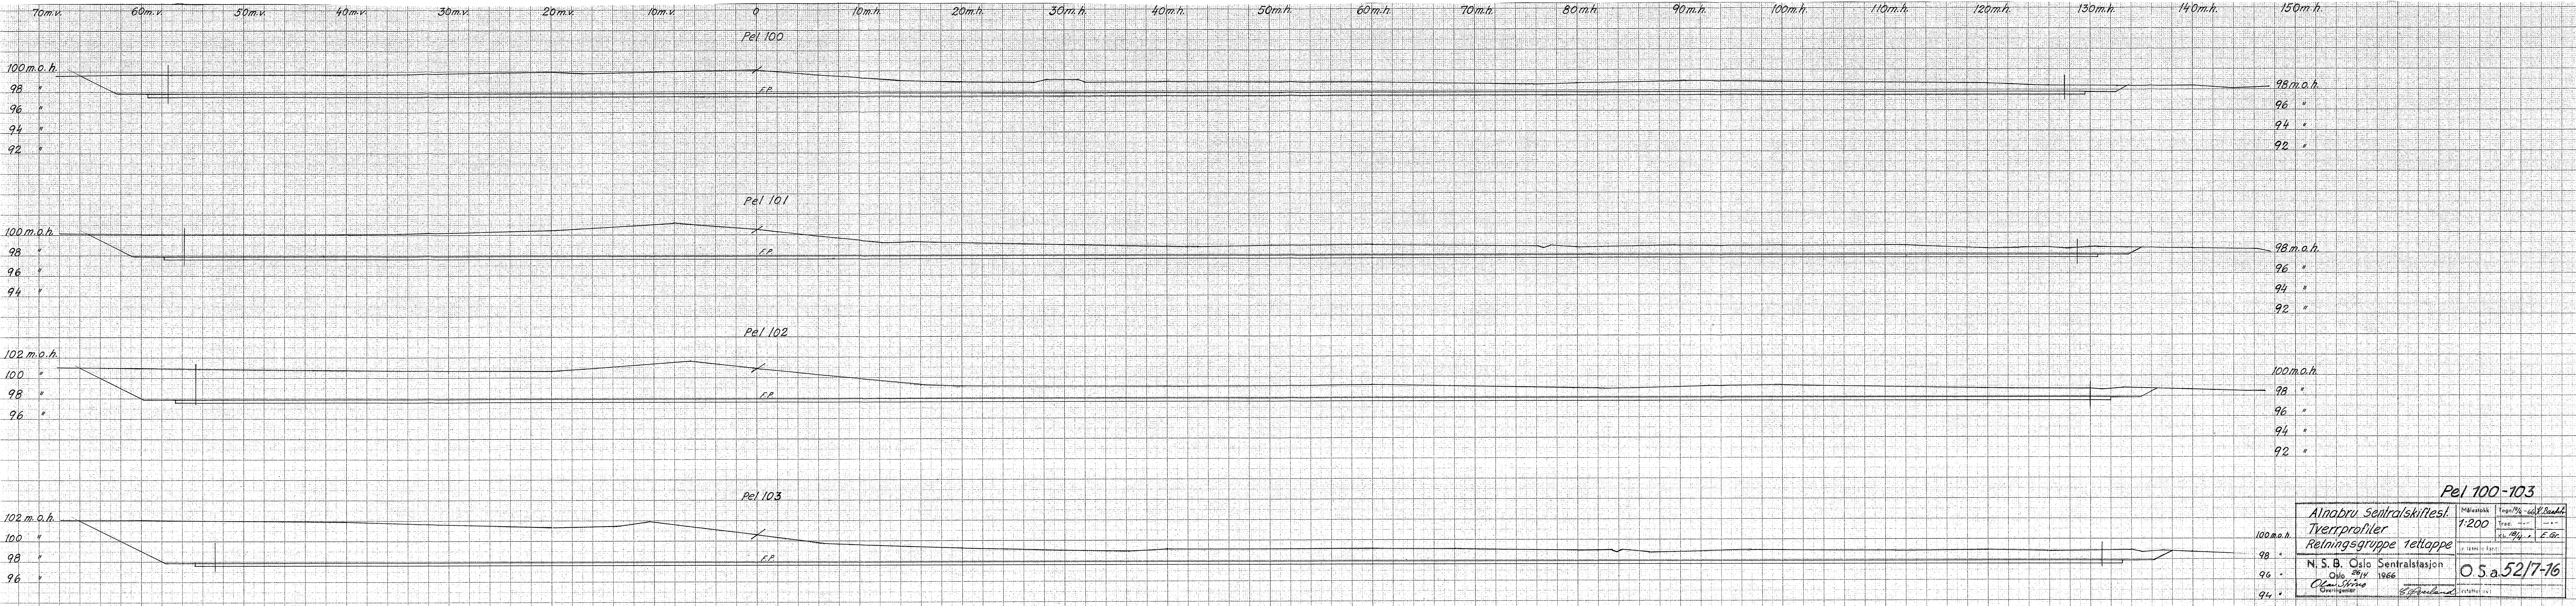

Pel 100-103

Alnabru Sentralskiftest.		Målestokk	1:200
Tverrprofiler		Regn	1/4 - 60% Bækk
Rekningsgruppe 1ettappe		Trac.	---
N. S. B. Oslo Sentralstasjon		Kr. 19/4	E. Gr.
Oslo 26/4 1966		O. S. a. 52/7-16	
Ole S. S. S.		O. S. a. 52/7-16	