

Alnabru Sentralsk. sl.
Tverrprofiler Pel 125-127
(Widerøe 1960)
N.S.B.

Oslo, 4/12. 1961
for overføring
P. Skjold

1:200 m. G. L. H. H. H.


Os 15/-

Venstre

Pel 126 102
100
98
96

Pel 125 106
104
102
100
98


2288.1.17

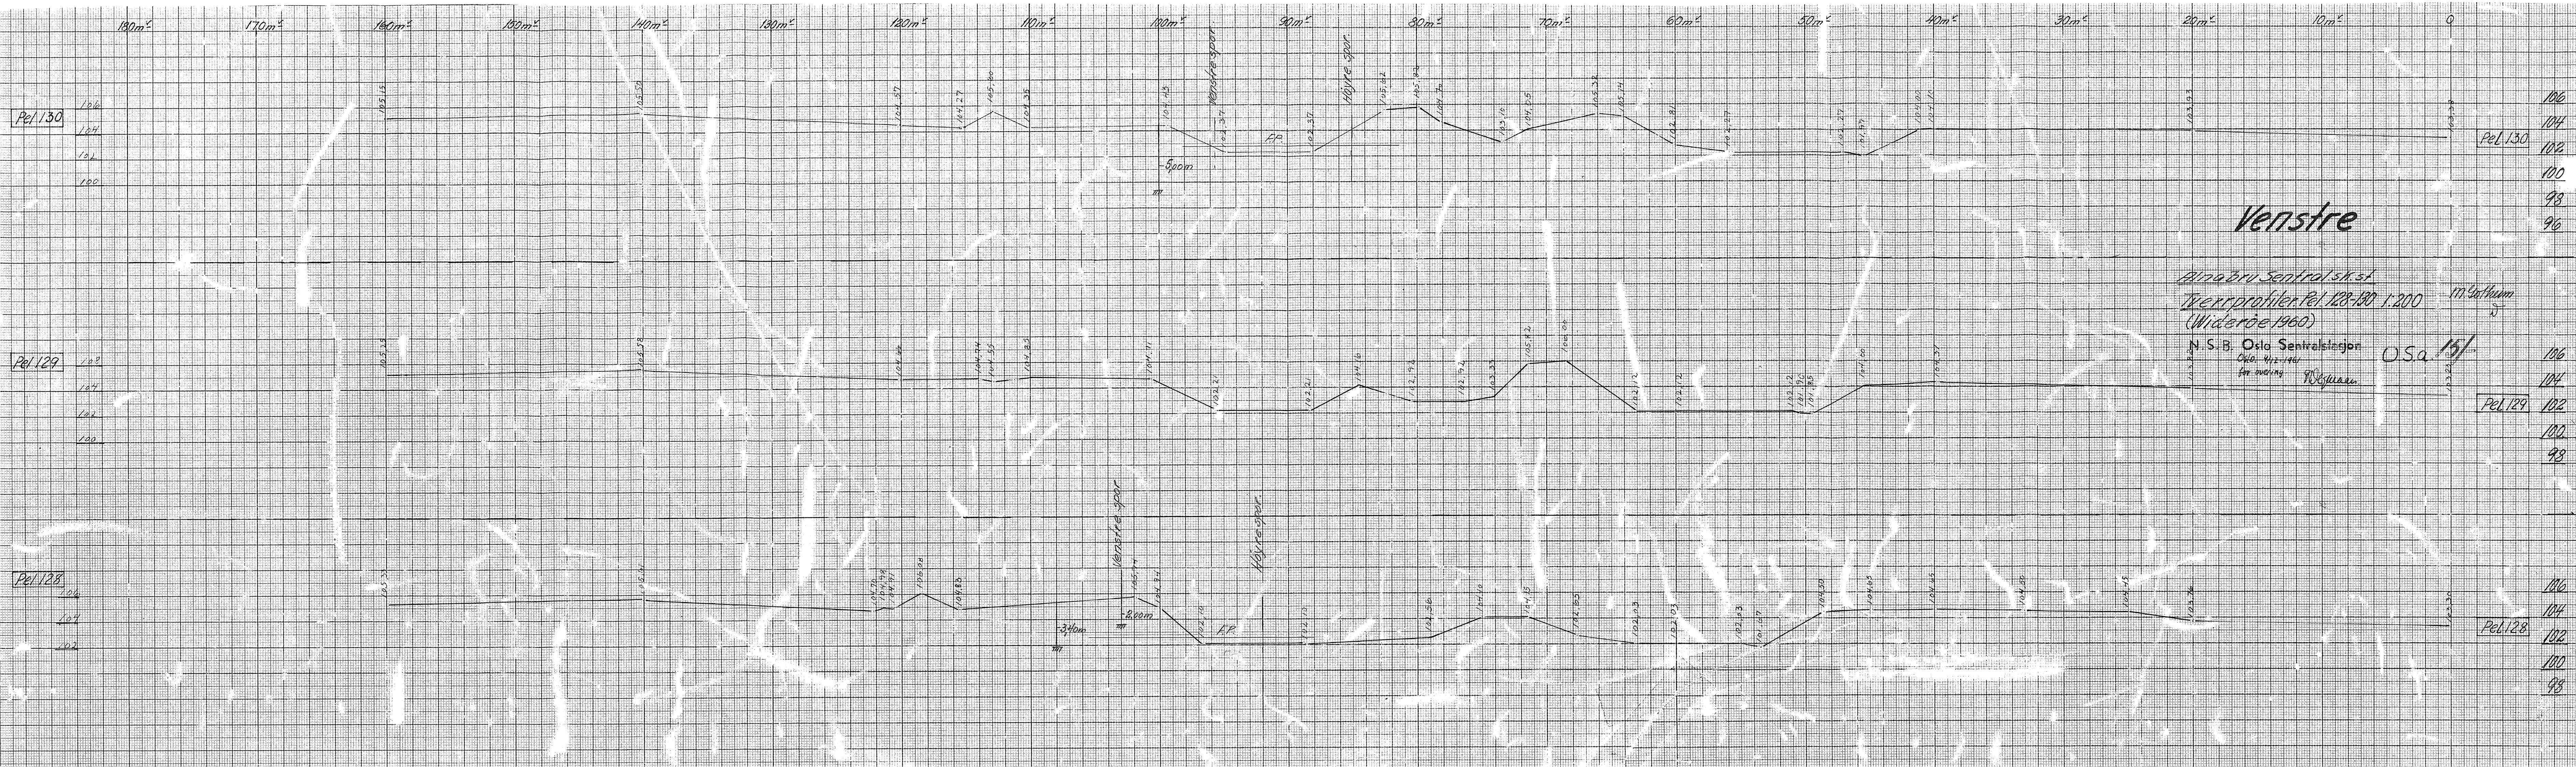

Pei. 184

Pei. 183

Pei. 182

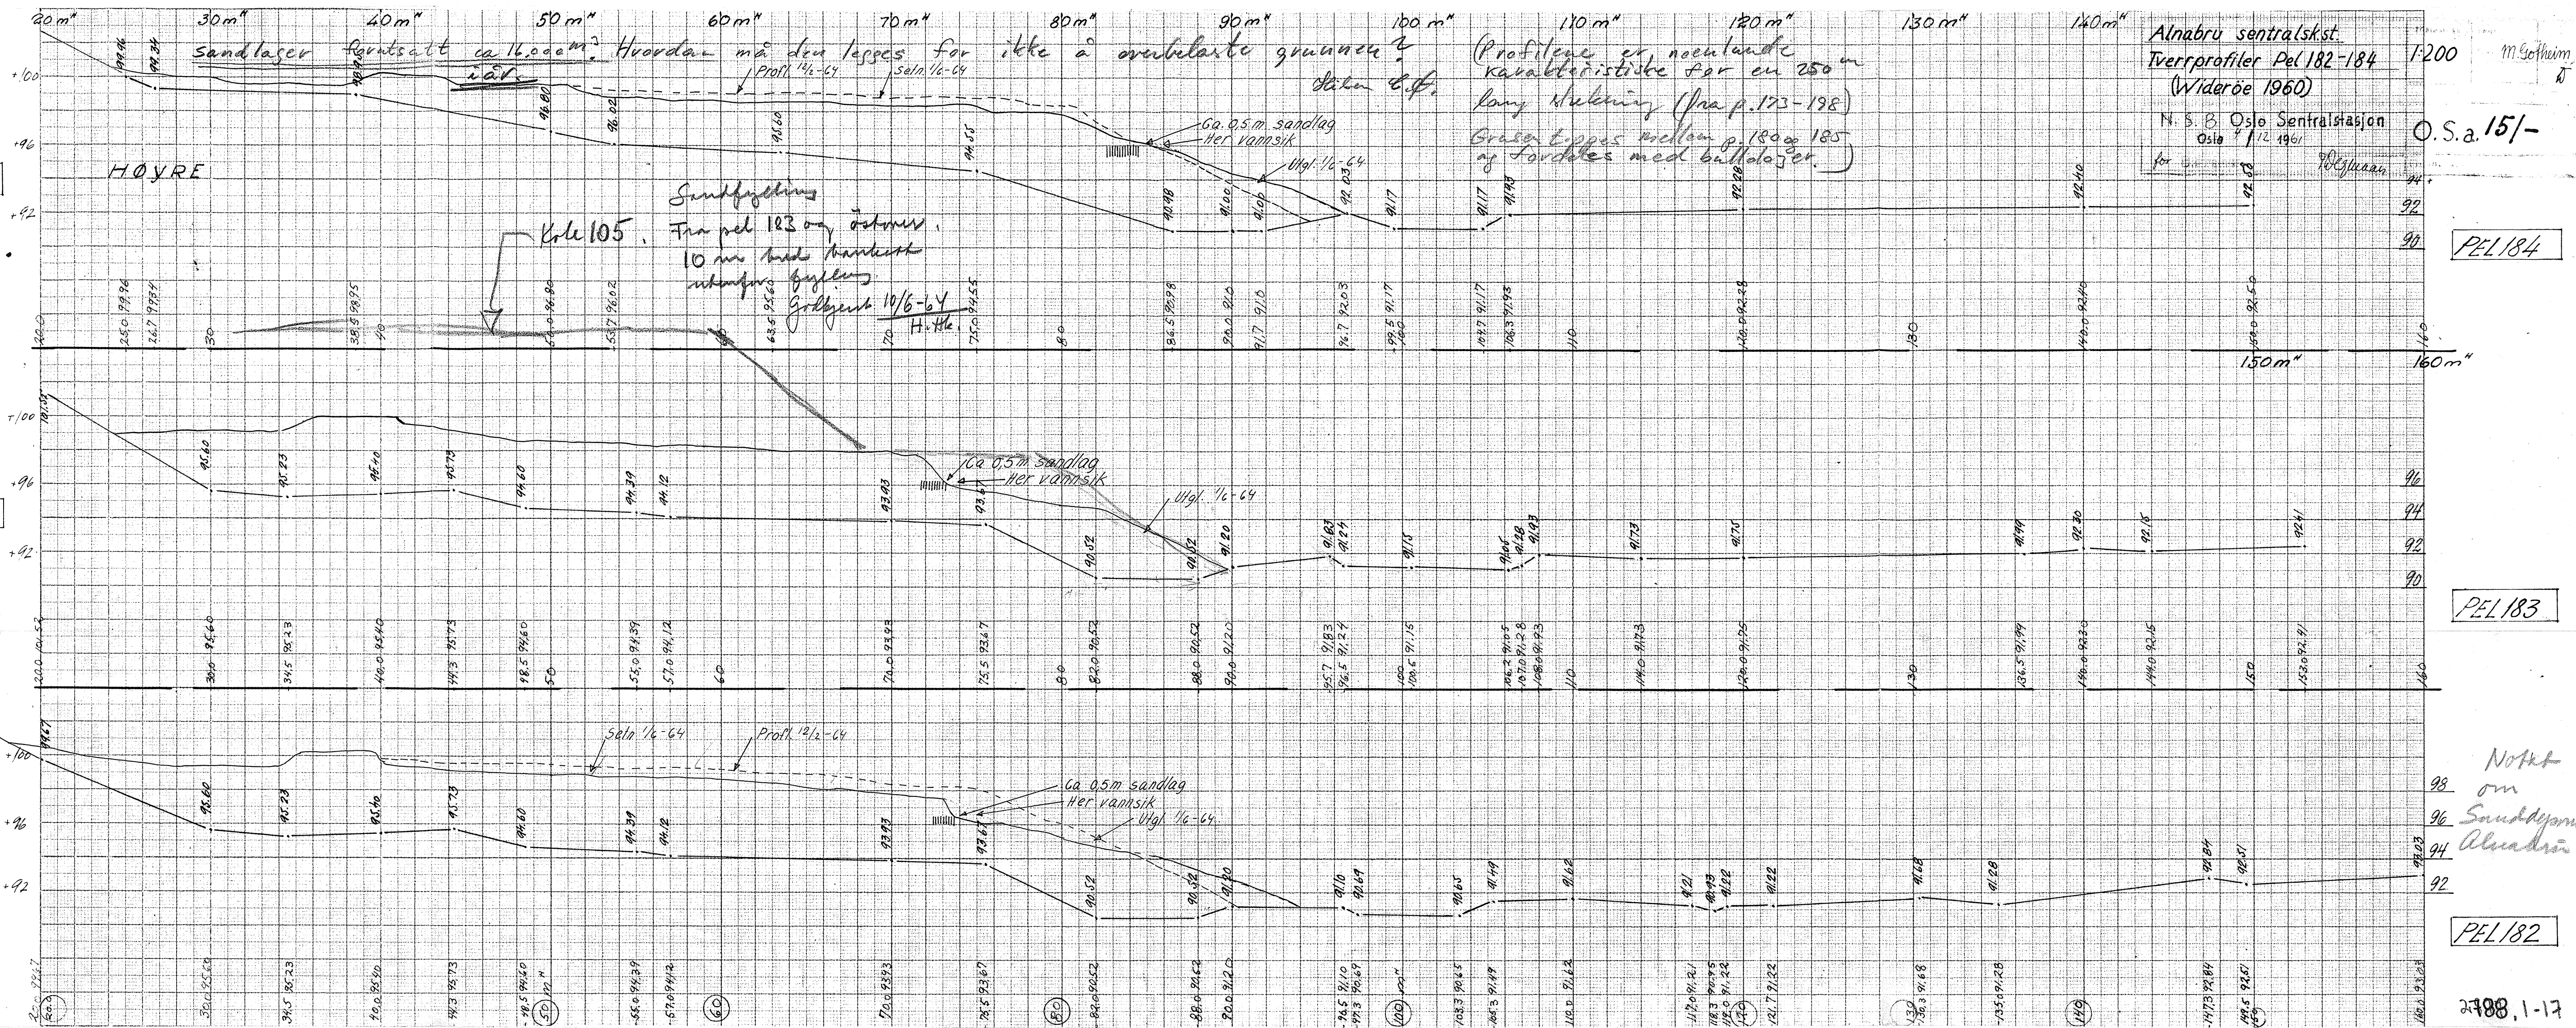

Alnabru sentralst.
Tverrprofiler Pei 182-184
1:200
M. Gotheim
N. S. B. Oslo Sentralstasjon
Oslo 12. 1961
for
Widerøe 1960

O.S.a. 15/-

PEL 184

PEL 183

PEL 182

2788.1-17

Notat om Sanddyngens Alueplan