



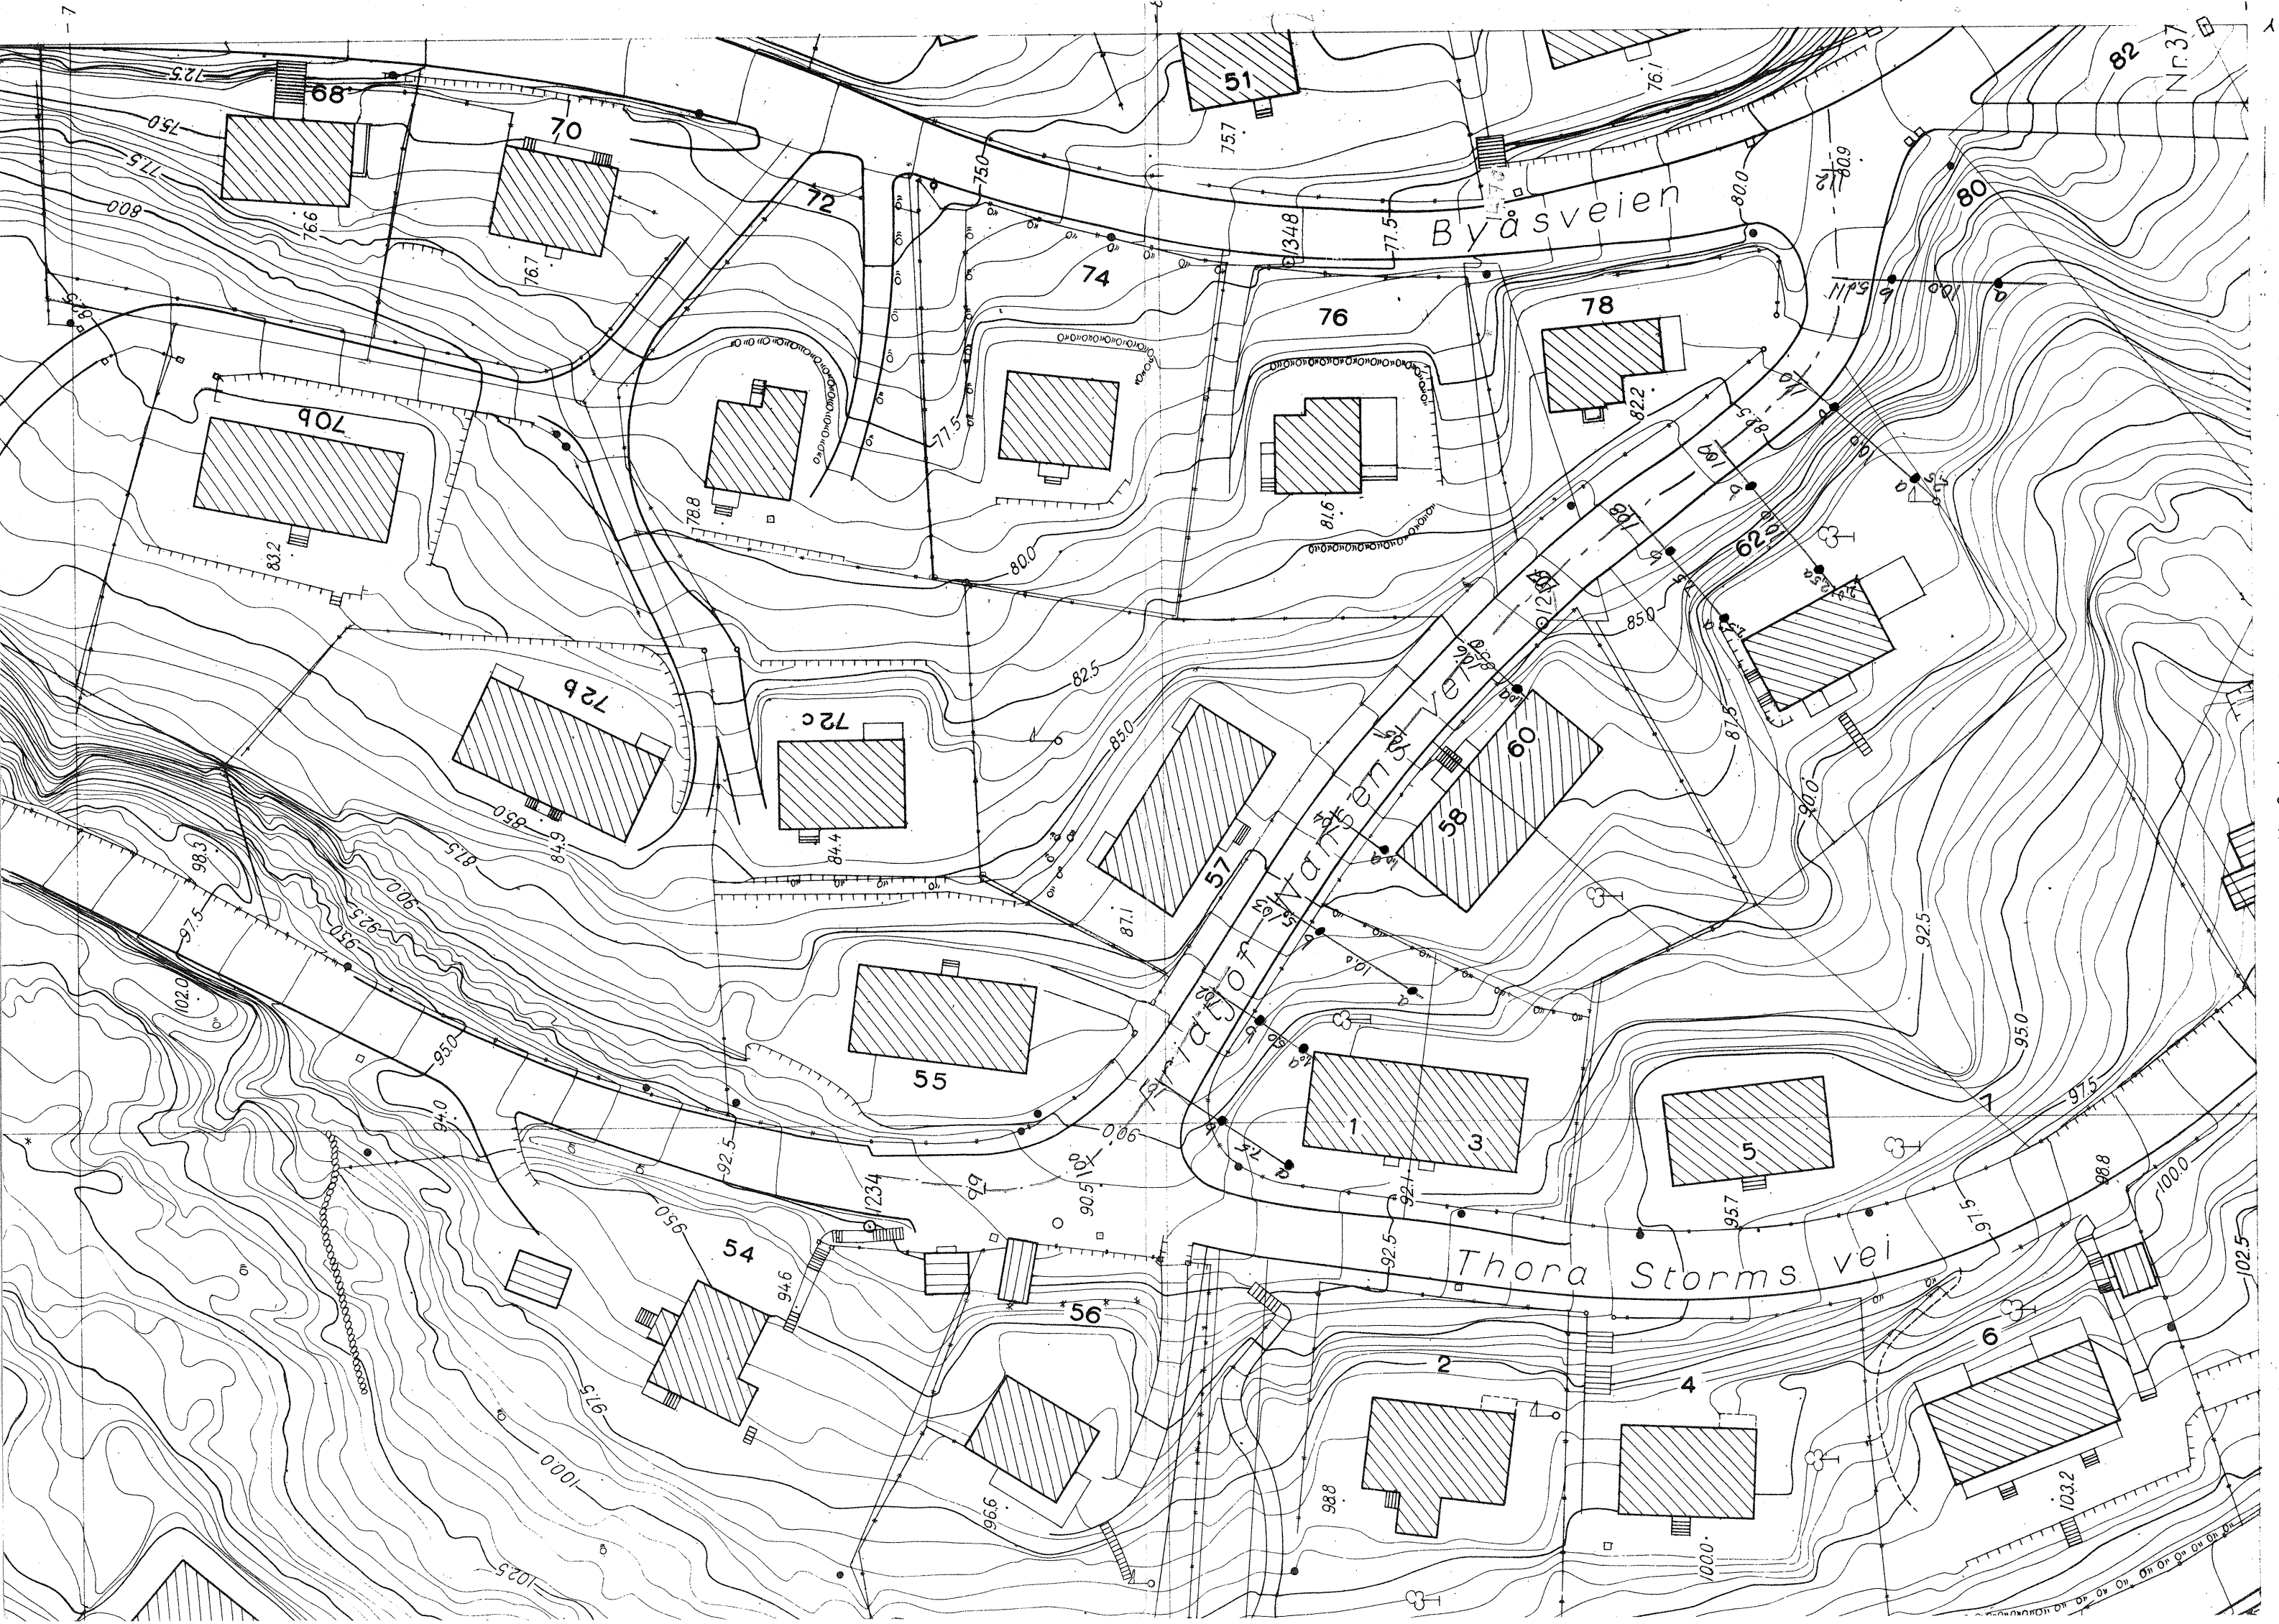

Fridtjof Nansens veg

M 1:100

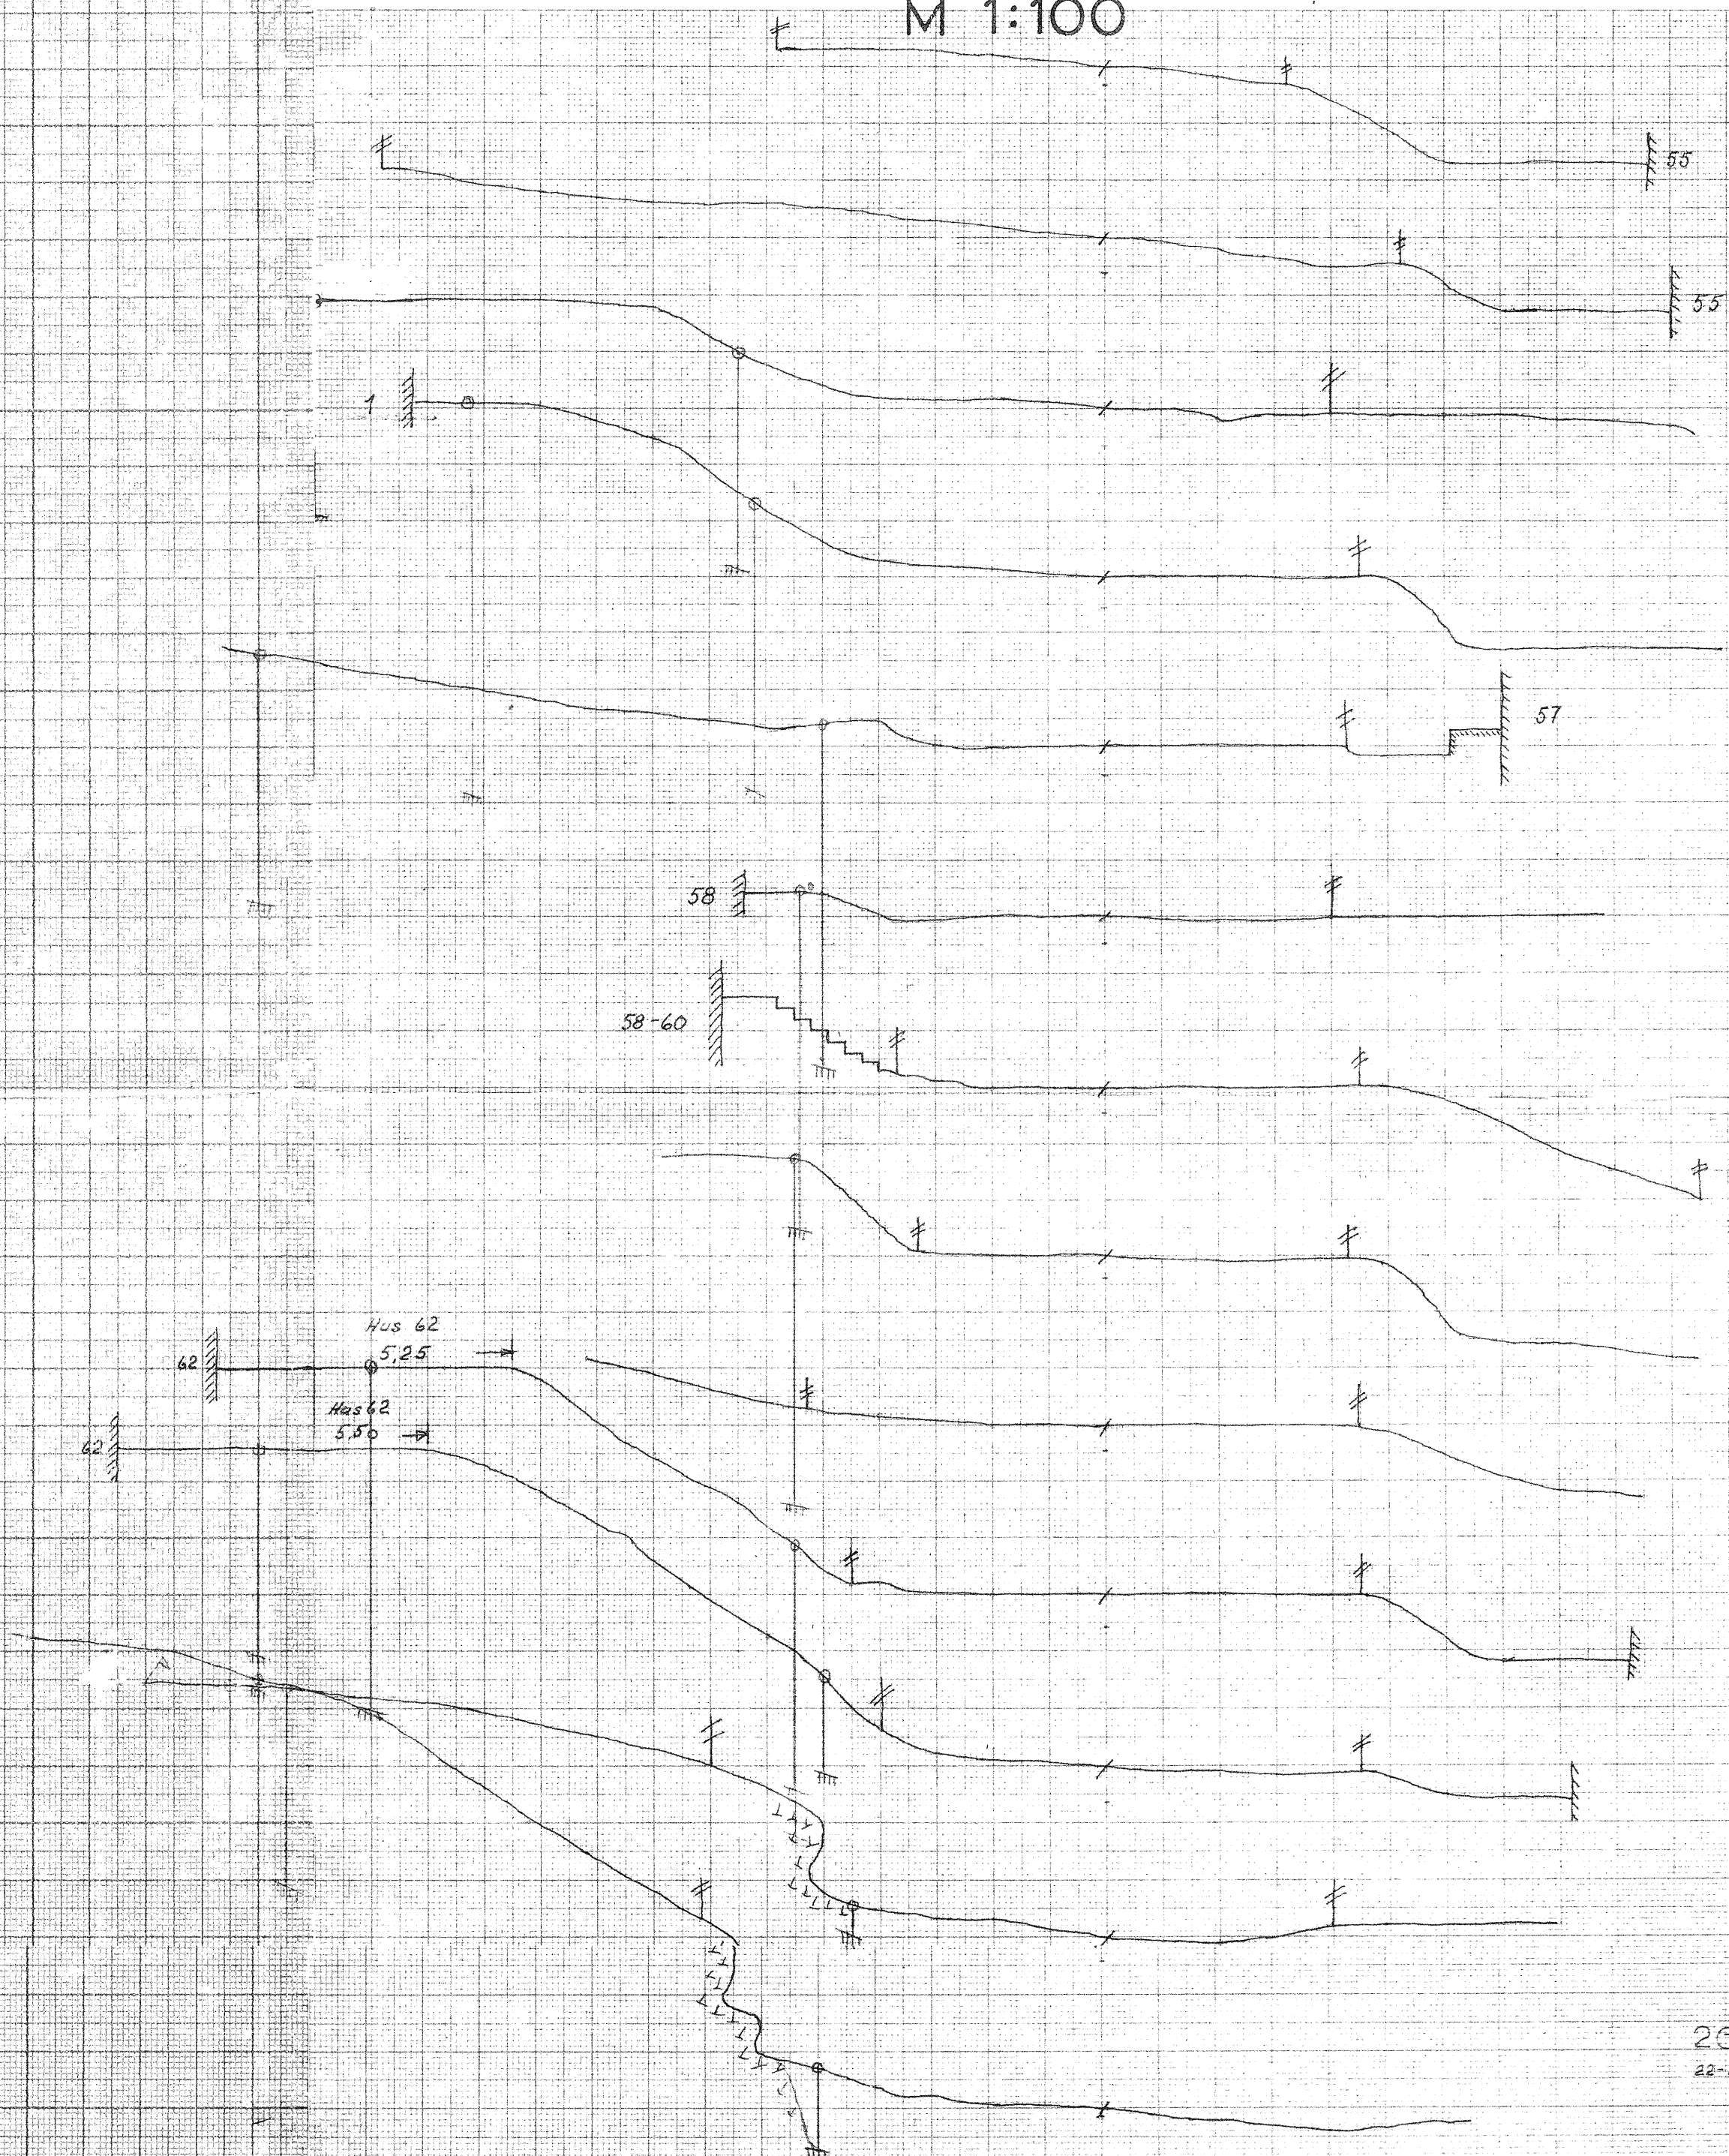

2662 2d

22-2-62 LA